


ROUTE NO.	SECTION	COUNTY	TOTAL SHEETS	SHEET NO.
S&A	04-0002-00-RS	EFFINGHAM	5	3
FED. ROAD DIST. NO. 7	ELLINGS	FED. AID PROJECT - M-502(99)		
CONTRACT NO. 9544				

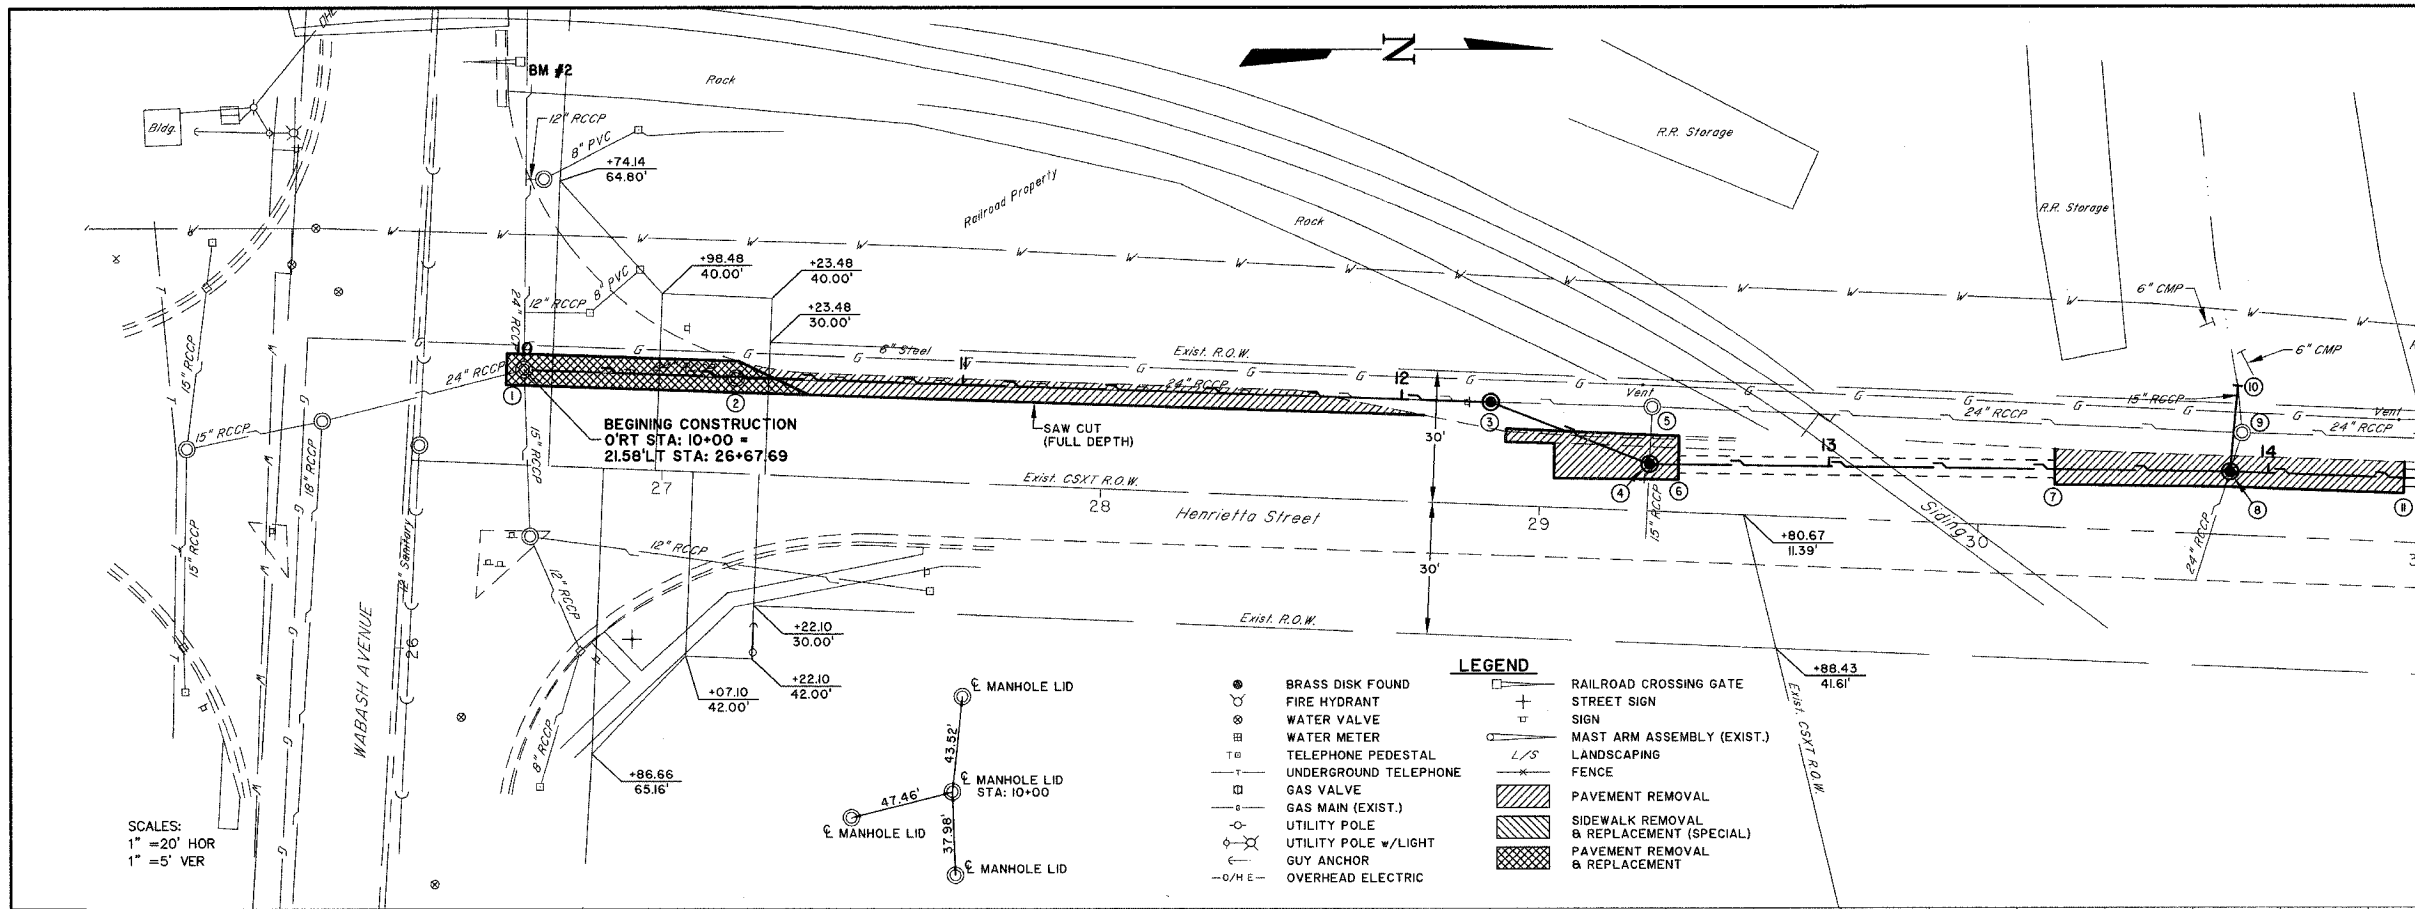

SCALES:
1" = 20' HOR
1" = 5' VER


- LEGEND**
- BRASS DISK FOUND
 - FIRE HYDRANT
 - ⊕ WATER VALVE
 - ⊕ WATER METER
 - ⊕ TELEPHONE PEDESTAL
 - ⊕ UNDERGROUND TELEPHONE
 - ⊕ GAS VALVE
 - ⊕ GAS MAIN (EXIST.)
 - ⊕ UTILITY POLE
 - ⊕ UTILITY POLE w/LIGHT
 - ⊕ GUY ANCHOR
 - O/H E- OVERHEAD ELECTRIC
 - ⊕ RAILROAD CROSSING GATE
 - ⊕ STREET SIGN
 - ⊕ SIGN
 - ⊕ MAST ARM ASSEMBLY (EXIST.)
 - L/S LANDSCAPING
 - FENCE
 - ▨ PAVEMENT REMOVAL
 - ▨ SIDEWALK REMOVAL & REPLACEMENT (SPECIAL)
 - ▨ PAVEMENT REMOVAL & REPLACEMENT

REVISED: August 29, 2005

BM #2
TOP OF SE BOLT OF NORTH CROSSING
GATE BASE, 69.16'Lt. Sta. 9+96.22
ELEV. +592.95

M MILANO & BRUNLOH ENGINEERS, LLC
14 WEST WASHINGTON
P.O. BOX 897
EFFINGHAM, ILLINOIS 62401
PHONE: (217) 347-7282
(800) 477-2794
FAX #: (217) 342-3433
E-mail: mpe@milano-brunloh.com

File name: S:\DWG\03\03007.dwg\03007.dwg
Plot date: 08/29/05 at 10:00

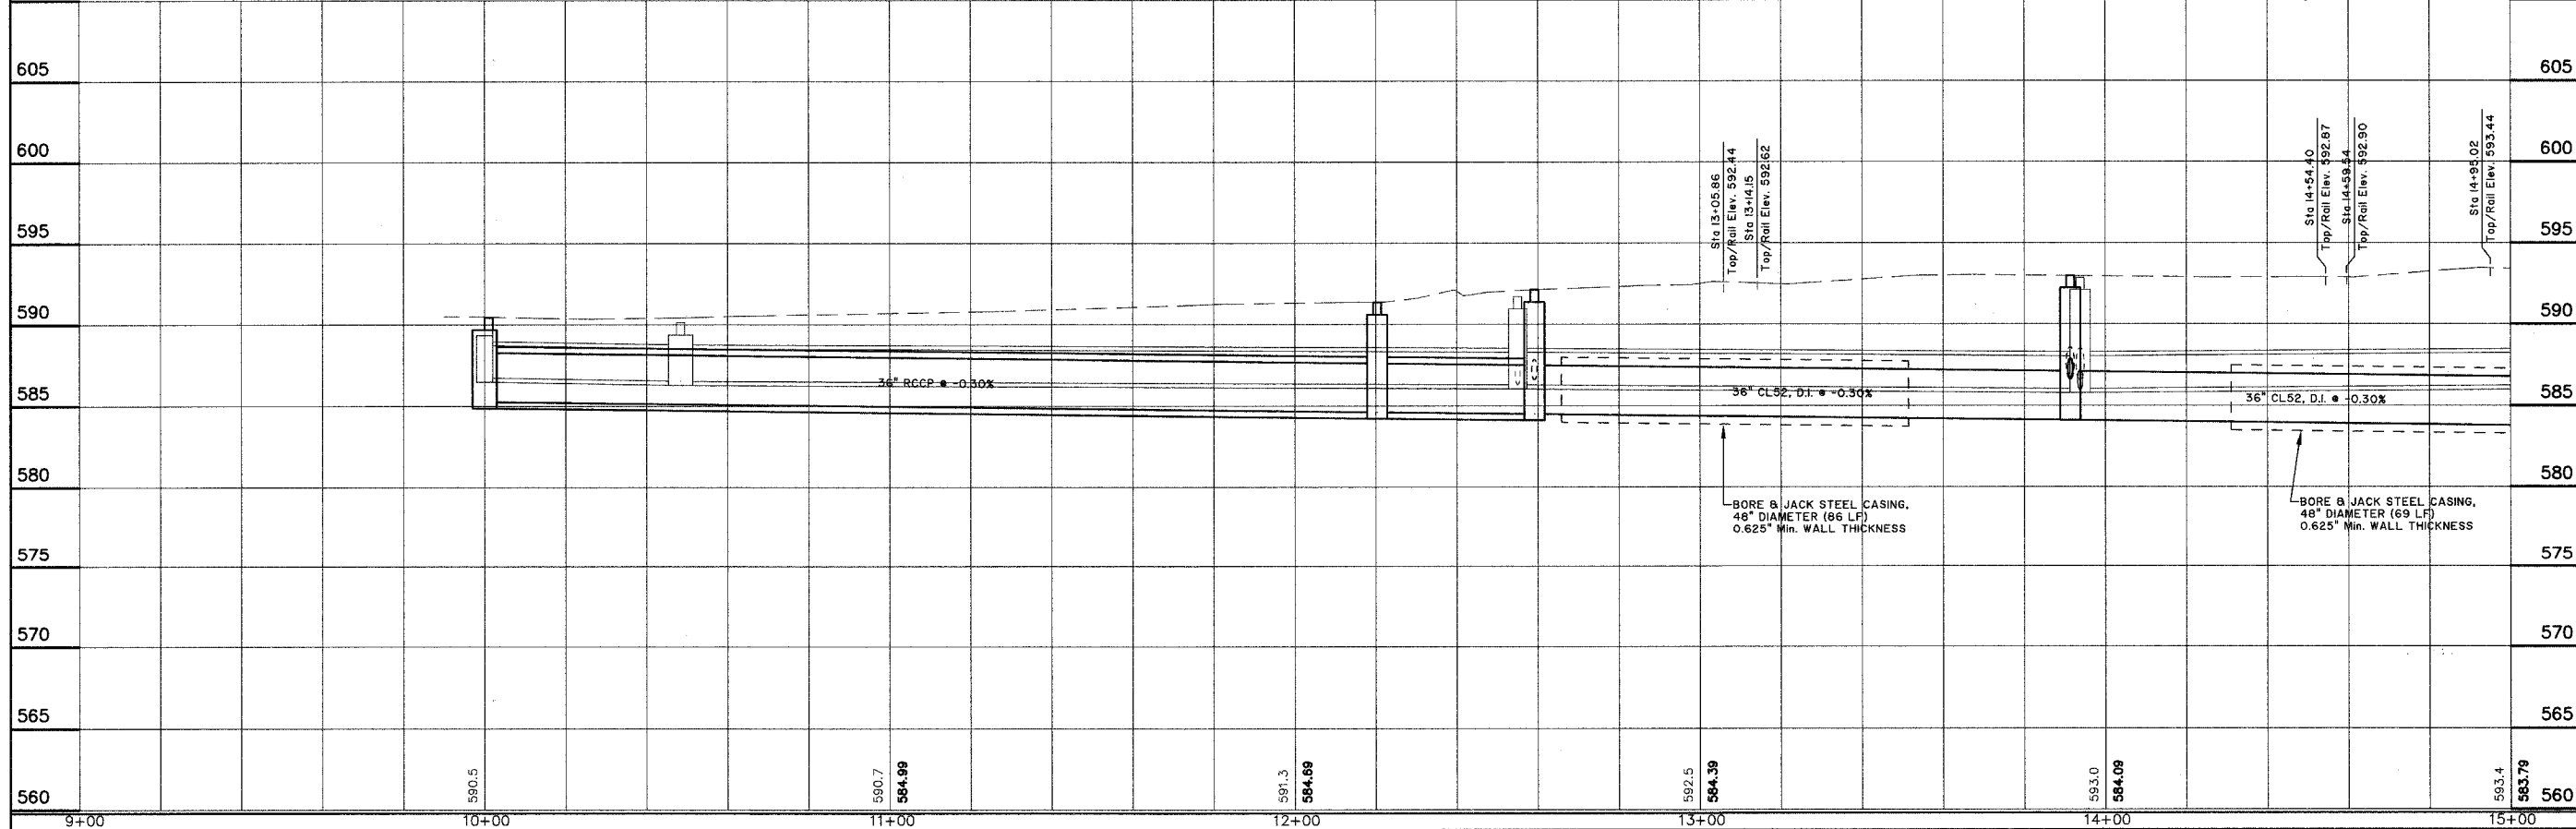

BORE & JACK STEEL CASING,
48" DIAMETER (86 LF)
0.625" Min. WALL THICKNESS

BORE & JACK STEEL CASING,
48" DIAMETER (69 LF)
0.625" Min. WALL THICKNESS