


SECTION NO.	COUNTY HIGHWAY	COUNTY	SHEET OF SHEETS
00-00196-08-BR	47	ST. CLAIR	5 OF 18
FHWA REG. NO. x	ILLINOIS	FEDERAL AID PROJECT	
STAGE CONSTRUCTION PLAN			CONTRACT 97257

STAGE 1 NOTES

1. INSTALL TRAFFIC CONTROL ACCORDING TO STANDARD 701321.
2. SAW CUT AND REMOVE SOUTH PORTION OF EXISTING STRUCTURE.
3. DRIVE TEMPORARY SHEET PILING.
4. PERFORM DIRT WORK OPERATIONS.
5. SEED AND PLACE EROSION CONTROL BLANKET ON DISTURBED EARTH.
6. CONSTRUCT SOUTH PORTION OF PROPOSED STRUCTURE AND APPROACH PAVEMENT.
7. INSTALL BRIDGE RAIL AND APPROACH RAIL ON SOUTH SIDE OF ROADWAY.

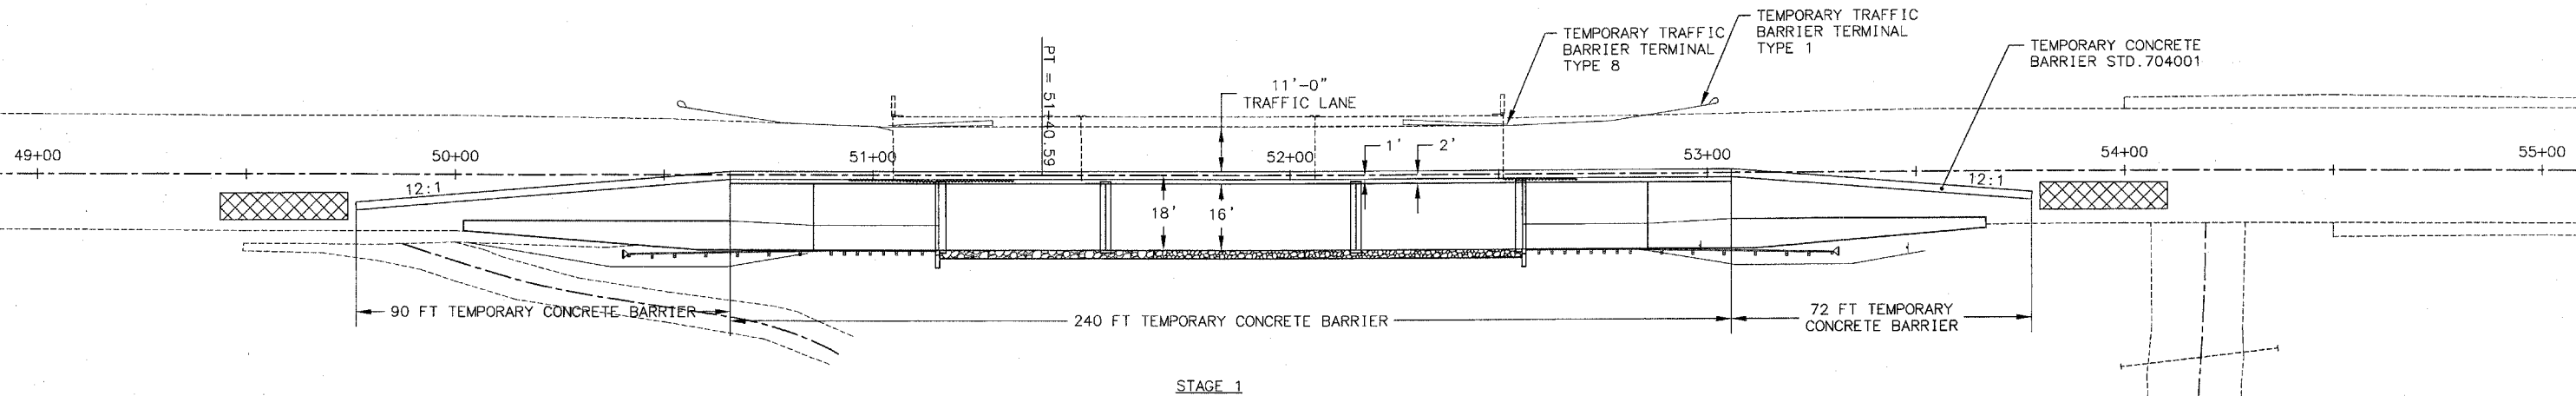


STAGE 1

STAGE 2 NOTES

1. RELOCATE TRAFFIC CONTROL ACCORDING TO STANDARD 701321.
2. REMOVE REMAINING PORTION OF EXISTING STRUCTURE.
3. PERFORM DIRT WORK OPERATIONS.
4. SEED AND PLACE EROSION CONTROL BLANKET ON DISTURBED EARTH.
5. REMOVE TEMPORARY SHEET PILING.
6. CONSTRUCT REMAINING PORTION OF PROPOSED STRUCTURE AND APPROACH PAVEMENT.
7. INSTALL BRIDGE RAIL AND APPROACH RAIL ON NORTH SIDE OF ROADWAY.
8. REMOVE TRAFFIC CONTROL ACCORDING TO STANDARD 701321.

LEGEND

IMPACT ATTENUATOR, TEMPORARY (NON-REDIRECTIVE), TEST LEVEL 3

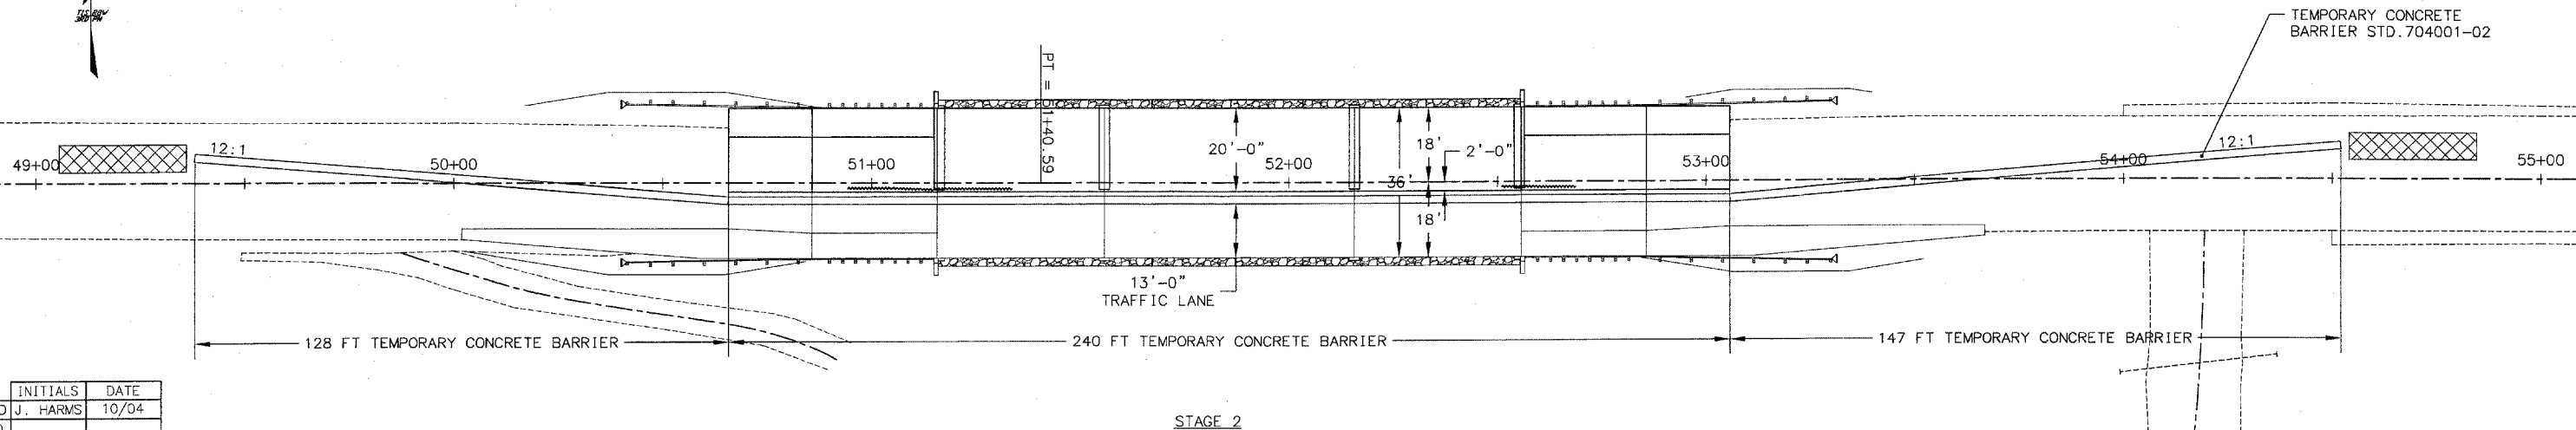

STAGE 2

	INITIALS	DATE
DESIGNED	J. HARMS	10/04
CHECKED		
DRAWN	J. HARMS	10/04
CHECKED		
PREPARED BY ST. CLAIR COUNTY		
CADD DRAWING FILE:stagecons		