



SECTION NO.	COUNTY HIGHWAY	COUNTY	SHEET OF SHEETS
00-00196-08-BR.	47	ST. CLAIR	7 OF 18
FHWA REG. NO. 7	ILLINOIS	FEDERAL AID PROJECT	
CONTRACT 97257			

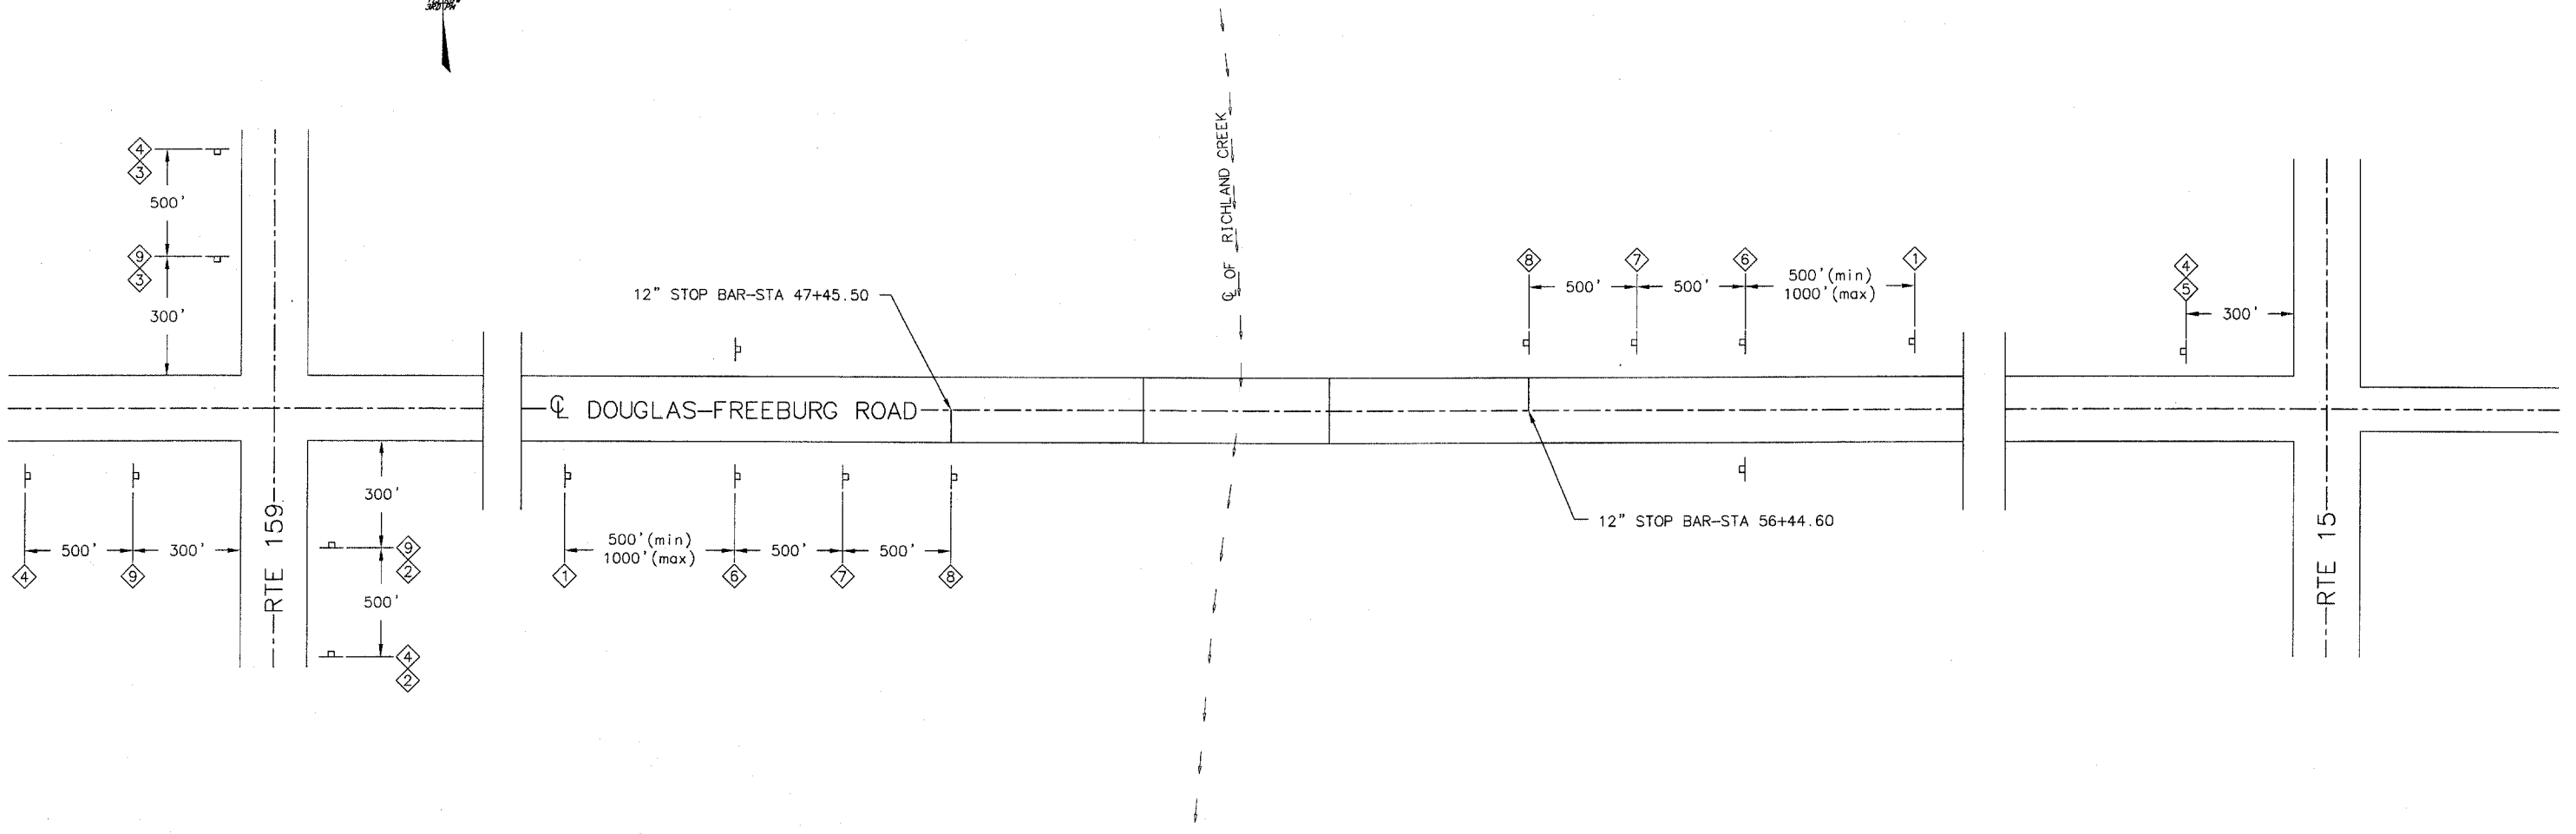

GENERAL NOTES

1. FOR ADDITIONAL TRAFFIC CONTROL DETAILS SEE STANDARD 701321-08.
2. THE ENGINEER MAY ADJUST TRAFFIC CONTROL TO FIT FIELD CONDITIONS.
3. LANE WIDTH RESTRICTION SIGNS WILL BE REQUIRED DURING STAGE 1 ONLY.
4. SEE STAGE CONSTRUCTION DETAILS FOR FURTHER INFORMATION.

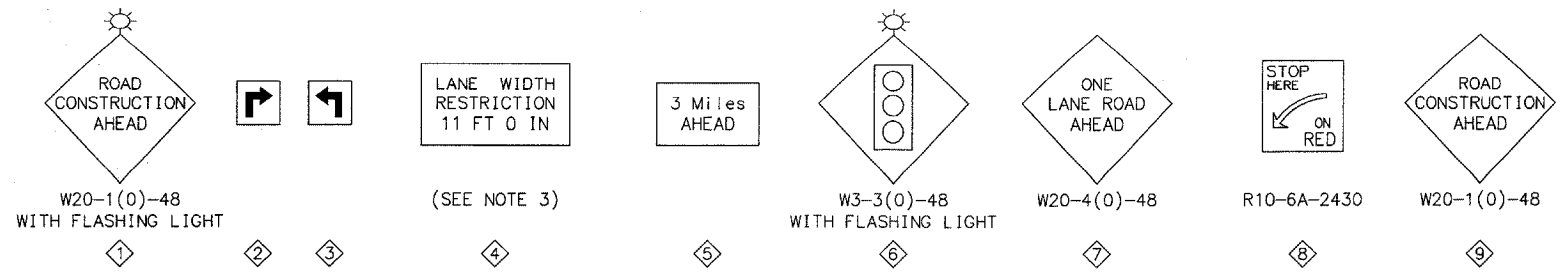

	INITIALS	DATE
DESIGNED	JLH	3/05
CHECKED	-	-
DRAWN	JLH	3/05
CHECKED	-	-
PREPARED BY ST. CLAIR COUNTY		
CADD DRAWING FILE: TRAF_CONT		