

STAGE IB DECK PATCHING SCHEDULE

STRUCTURE NO.	LANE NO.	PARTIAL-DEPTH PATCHING	FULL-DEPTH PATCHING	LANE CLOSURE
		SQ. YD.	SQ. YD.	
016-0036	---	---	---	
016-1045	---	---	---	
016-1048	---	---	---	
* 016-1052	2	113	0	LANE 2 SB
016-1055	---	---	---	
016-1075	2	117	0	LANE 2 NB



* SPAN SP 1 TO SP 7

NOTE:
SOME PARTIAL-DEPTH PATCHES MAY REQUIRE FULL-DEPTH PATCHING BASED ON FIELD CONDITIONS

STAGE IB TRAFFIC CONTROL NOTES

- LANE 2 NB (SN 016-1075) AND LANE 2 SB (SN 016-1052) CLOSURES WILL BE ALLOWED AS NOTED IN THE SPECIAL PROVISION "KEEPING EXPRESSWAY OPEN TO TRAFFIC".
- LANE 2 NB (SN 016-1075)
 - PATCHING DURING STAGE IB WILL ONLY BE ALLOWED IN THE RIGHT LANE OF (SN 016-1075) WHERE THE LANE IS ADJACENT TO THE PARAPET WALL.
 - TRAFFIC CONTROL:
LANE 2 NB (SN 016-1075) SHALL BE CLOSED AS SHOWN. LOCATE WEAVE TO ALLOW PATCHING IN THE CORE AREA & LANE 2 ADJACENT TO THE CORE AREA.
LANE 1 SHALL BE CLOSED AND TRAFFIC APPROACHING THE WORK ZONE SHALL BE REDUCED TO TWO LANES. THE TRAFFIC IN LANE 2 WILL THEN BE WEAVED INTO LANE 1 AS SHOWN ON THE DETAIL FOR "FREEWAY SINGLE LANE" & "MULTI-LANE WEAVE".
WEAVE PLACEMENT - PLACE 4" YELLOW AND 8" WHITE PAVEMENT MARKING TAPE, TYPE III AND REMOVE CONFLICTING PAVEMENT MARKINGS.
- LANE 2 SB (SN 016-1052)
 - PATCHING DURING STAGE IB WILL ONLY BE ALLOWED IN THE LEFT LANE OF (SN 016-1052), WHERE THE LANE IS ADJACENT TO THE PARAPET WALL.
 - TRAFFIC CONTROL:
LANE 2 SB (SN 016-1052) SHALL BE CLOSED AS SHOWN.
THE RIGHT LANE OF THE TWO LANE APPROACH TO RAMP FROM S.B. U.S. 41 TO S.B. I-55 SHALL BE CLOSED.
THE TRAFFIC WILL THEN WEAVE INTO THE RIGHT LANE (LANE 3) OF THE RAMP BEFORE THE WORK ZONE AS SHOWN ON THE "FREEWAY SINGLE LANE WEAVE" DETAIL.

LEGEND:

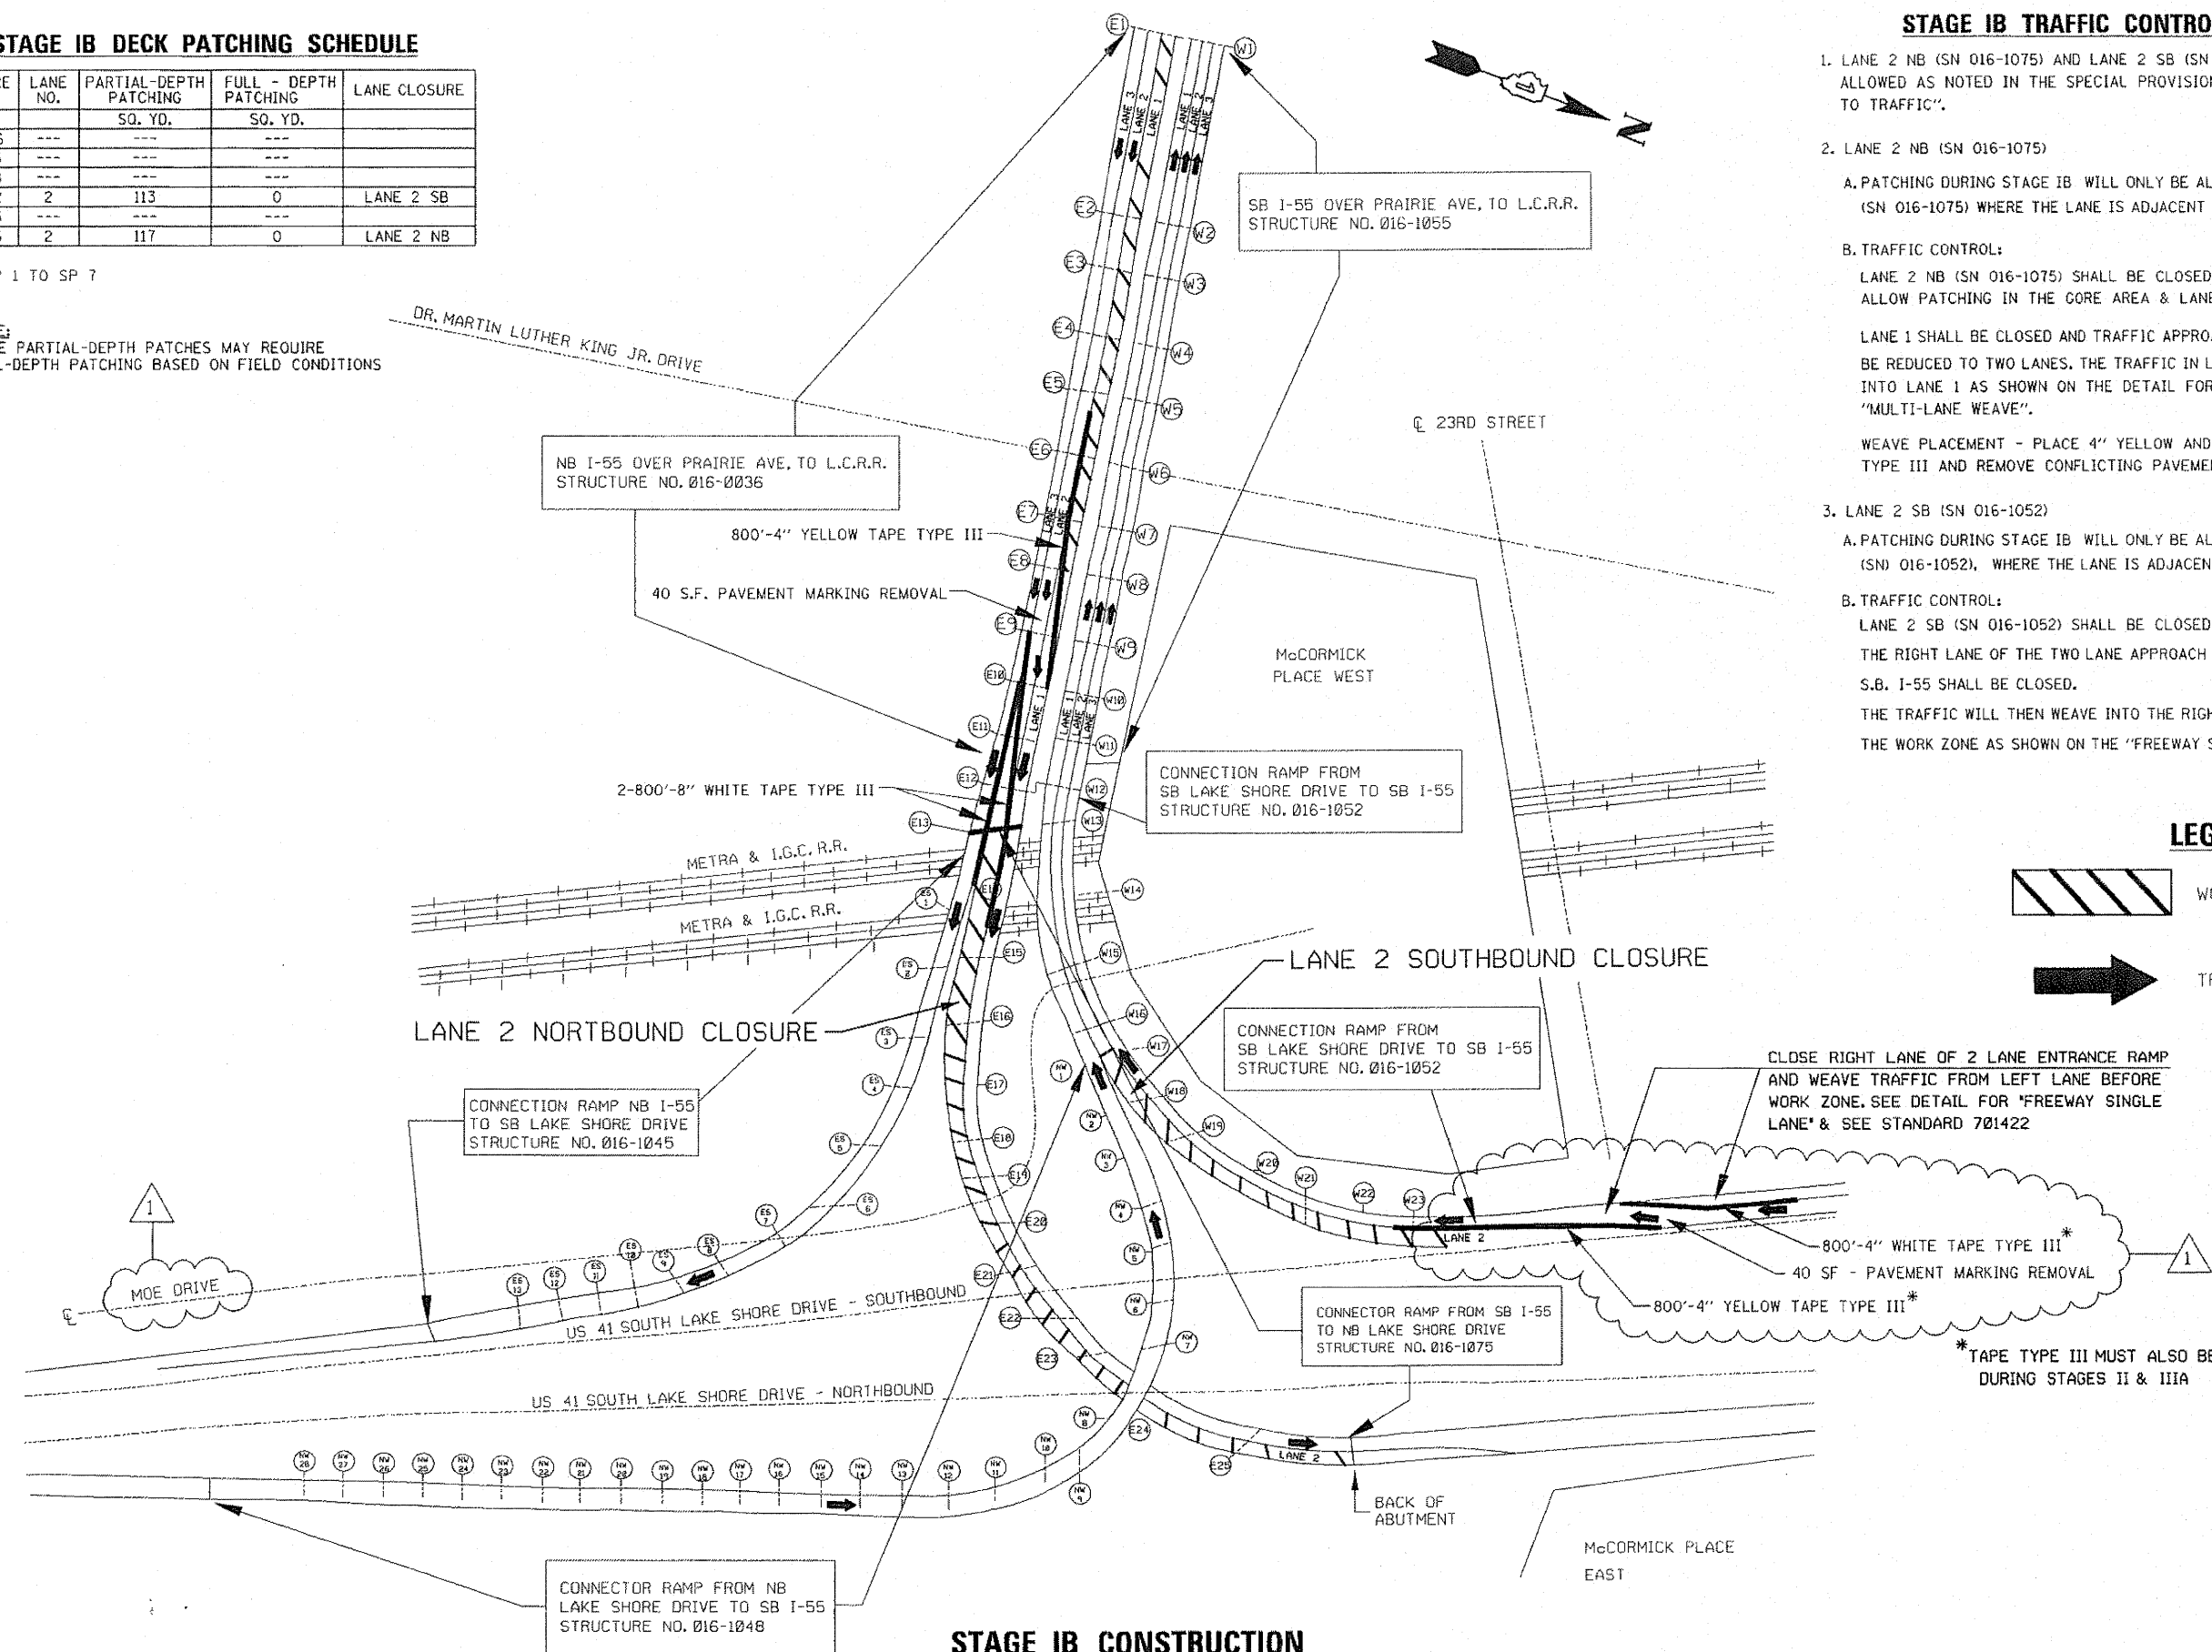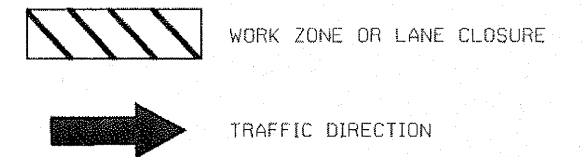

STAGE IB CONSTRUCTION

FILE NAME: I:\102508_I-55\STRUCTURAL\sheet\016037-06-stage_IB.dgn

<p>CHRISTIAN-ROGE & ASSOCIATES, INC.</p>	USER NAME = IDOT	DESIGNED - J.C.N./B.N.S.	REVISED - 1-ADDDENDUM 1 11-04-2011	<p>STATE OF ILLINOIS DEPARTMENT OF TRANSPORTATION</p> <p>SUGGESTED STAGE IB CONSTRUCTION F.A.I. RTE. I-55 OVER U.S. 41 / LAKE SHORE DRIVE</p> <p>SHEET NO. 56 OF 541 SHEETS</p>	F.A.I. RTE. 55	SECTION 2011-031-BR	COUNTY COOK	TOTAL SHEETS 41	SHEET NO. 6
	PLOT SCALE = 50.0000' / IN.	CHECKED - B.N.S./J.C.N.	REVISED -		CONTRACT NO. 60P37				
	PLOT DATE = 11/3/2011	DRAWN - F.M.	REVISED -		ILLINOIS FED. AID PROJECT				
		DATE - OCTOBER 12, 2011	REVISED -						