


FINAL SURVEY NO.	SURVEYED	BY	DATE
NOTE BOOK NO.	PLOTTED		
	TEMPLATE		
	AREAS CHECKED		

ORIGINAL SURVEY NO.	SURVEYED	BY	DATE
NOTE BOOK NO.	PLOTTED		
	TEMPLATE		
	AREAS CHECKED		

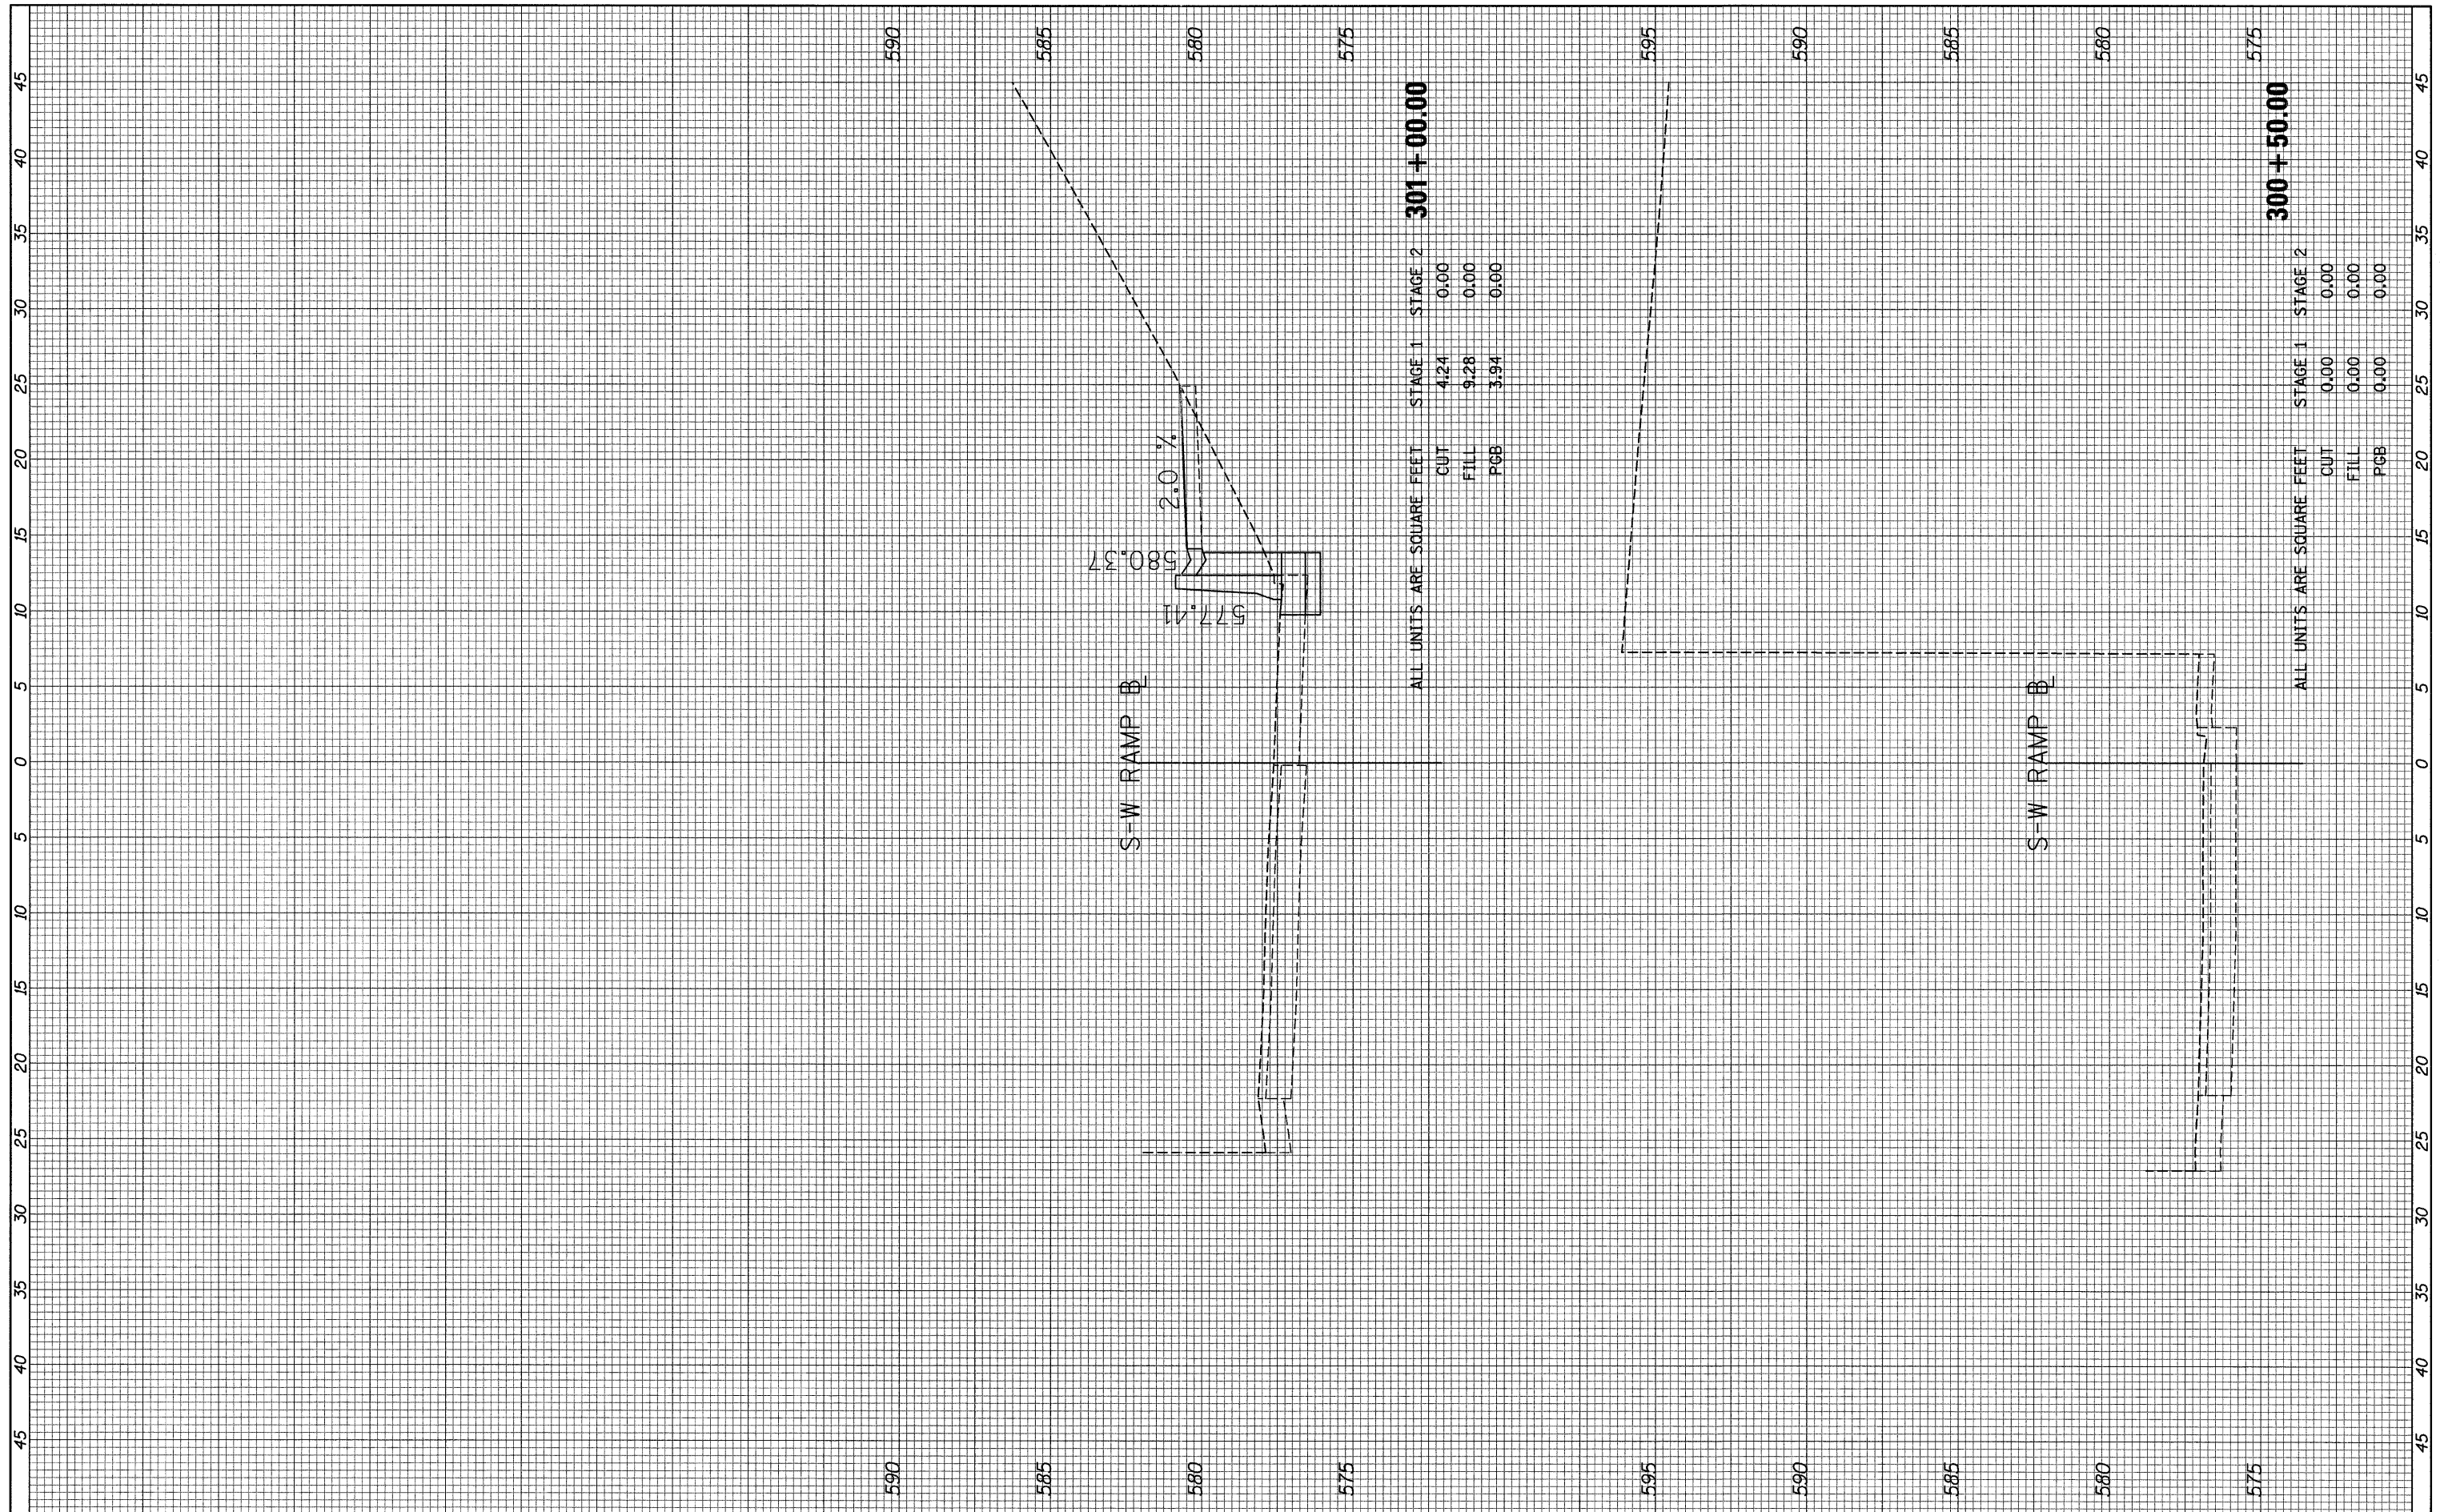

FILE NAME = 93_xs_s-w_ramp.sht01.dgn

USER NAME = USER:3690	DESIGNED - DLD	REVISED -
PLOT SCALE = 1:5	DRAWN - DLD	REVISED -
PLOT DATE = 9/8/2011	CHECKED - AAC	REVISED -
	DATE - 08/04/11	REVISED -

**STATE OF ILLINOIS
DEPARTMENT OF TRANSPORTATION**

S-W RAMP CROSS SECTIONS

SCALE: 1" = 10' H, 1" = 5' V SHEET NO. 1 OF 11 SHEETS STA. 300+50.00 TO STA. 301+00.00

F.A.I. RTE. 90/94/230	SECTION 2011-055-I	COUNTY COOK	TOTAL SHEETS 107	SHEET NO. 97
				CONTRACT NO. 60P67
ILLINOIS FED. AID PROJECT				