


FINAL SURVEY	SURVEYED	BY	DATE
NOTE BOOK	PLOTTED		
NO.	TEMPLATE		
	AREAS		
	CHECKED		

ORIGINAL SURVEY	SURVEYED	BY	DATE
NOTE BOOK	PLOTTED		
NO.	TEMPLATE		
	AREAS		
	CHECKED		

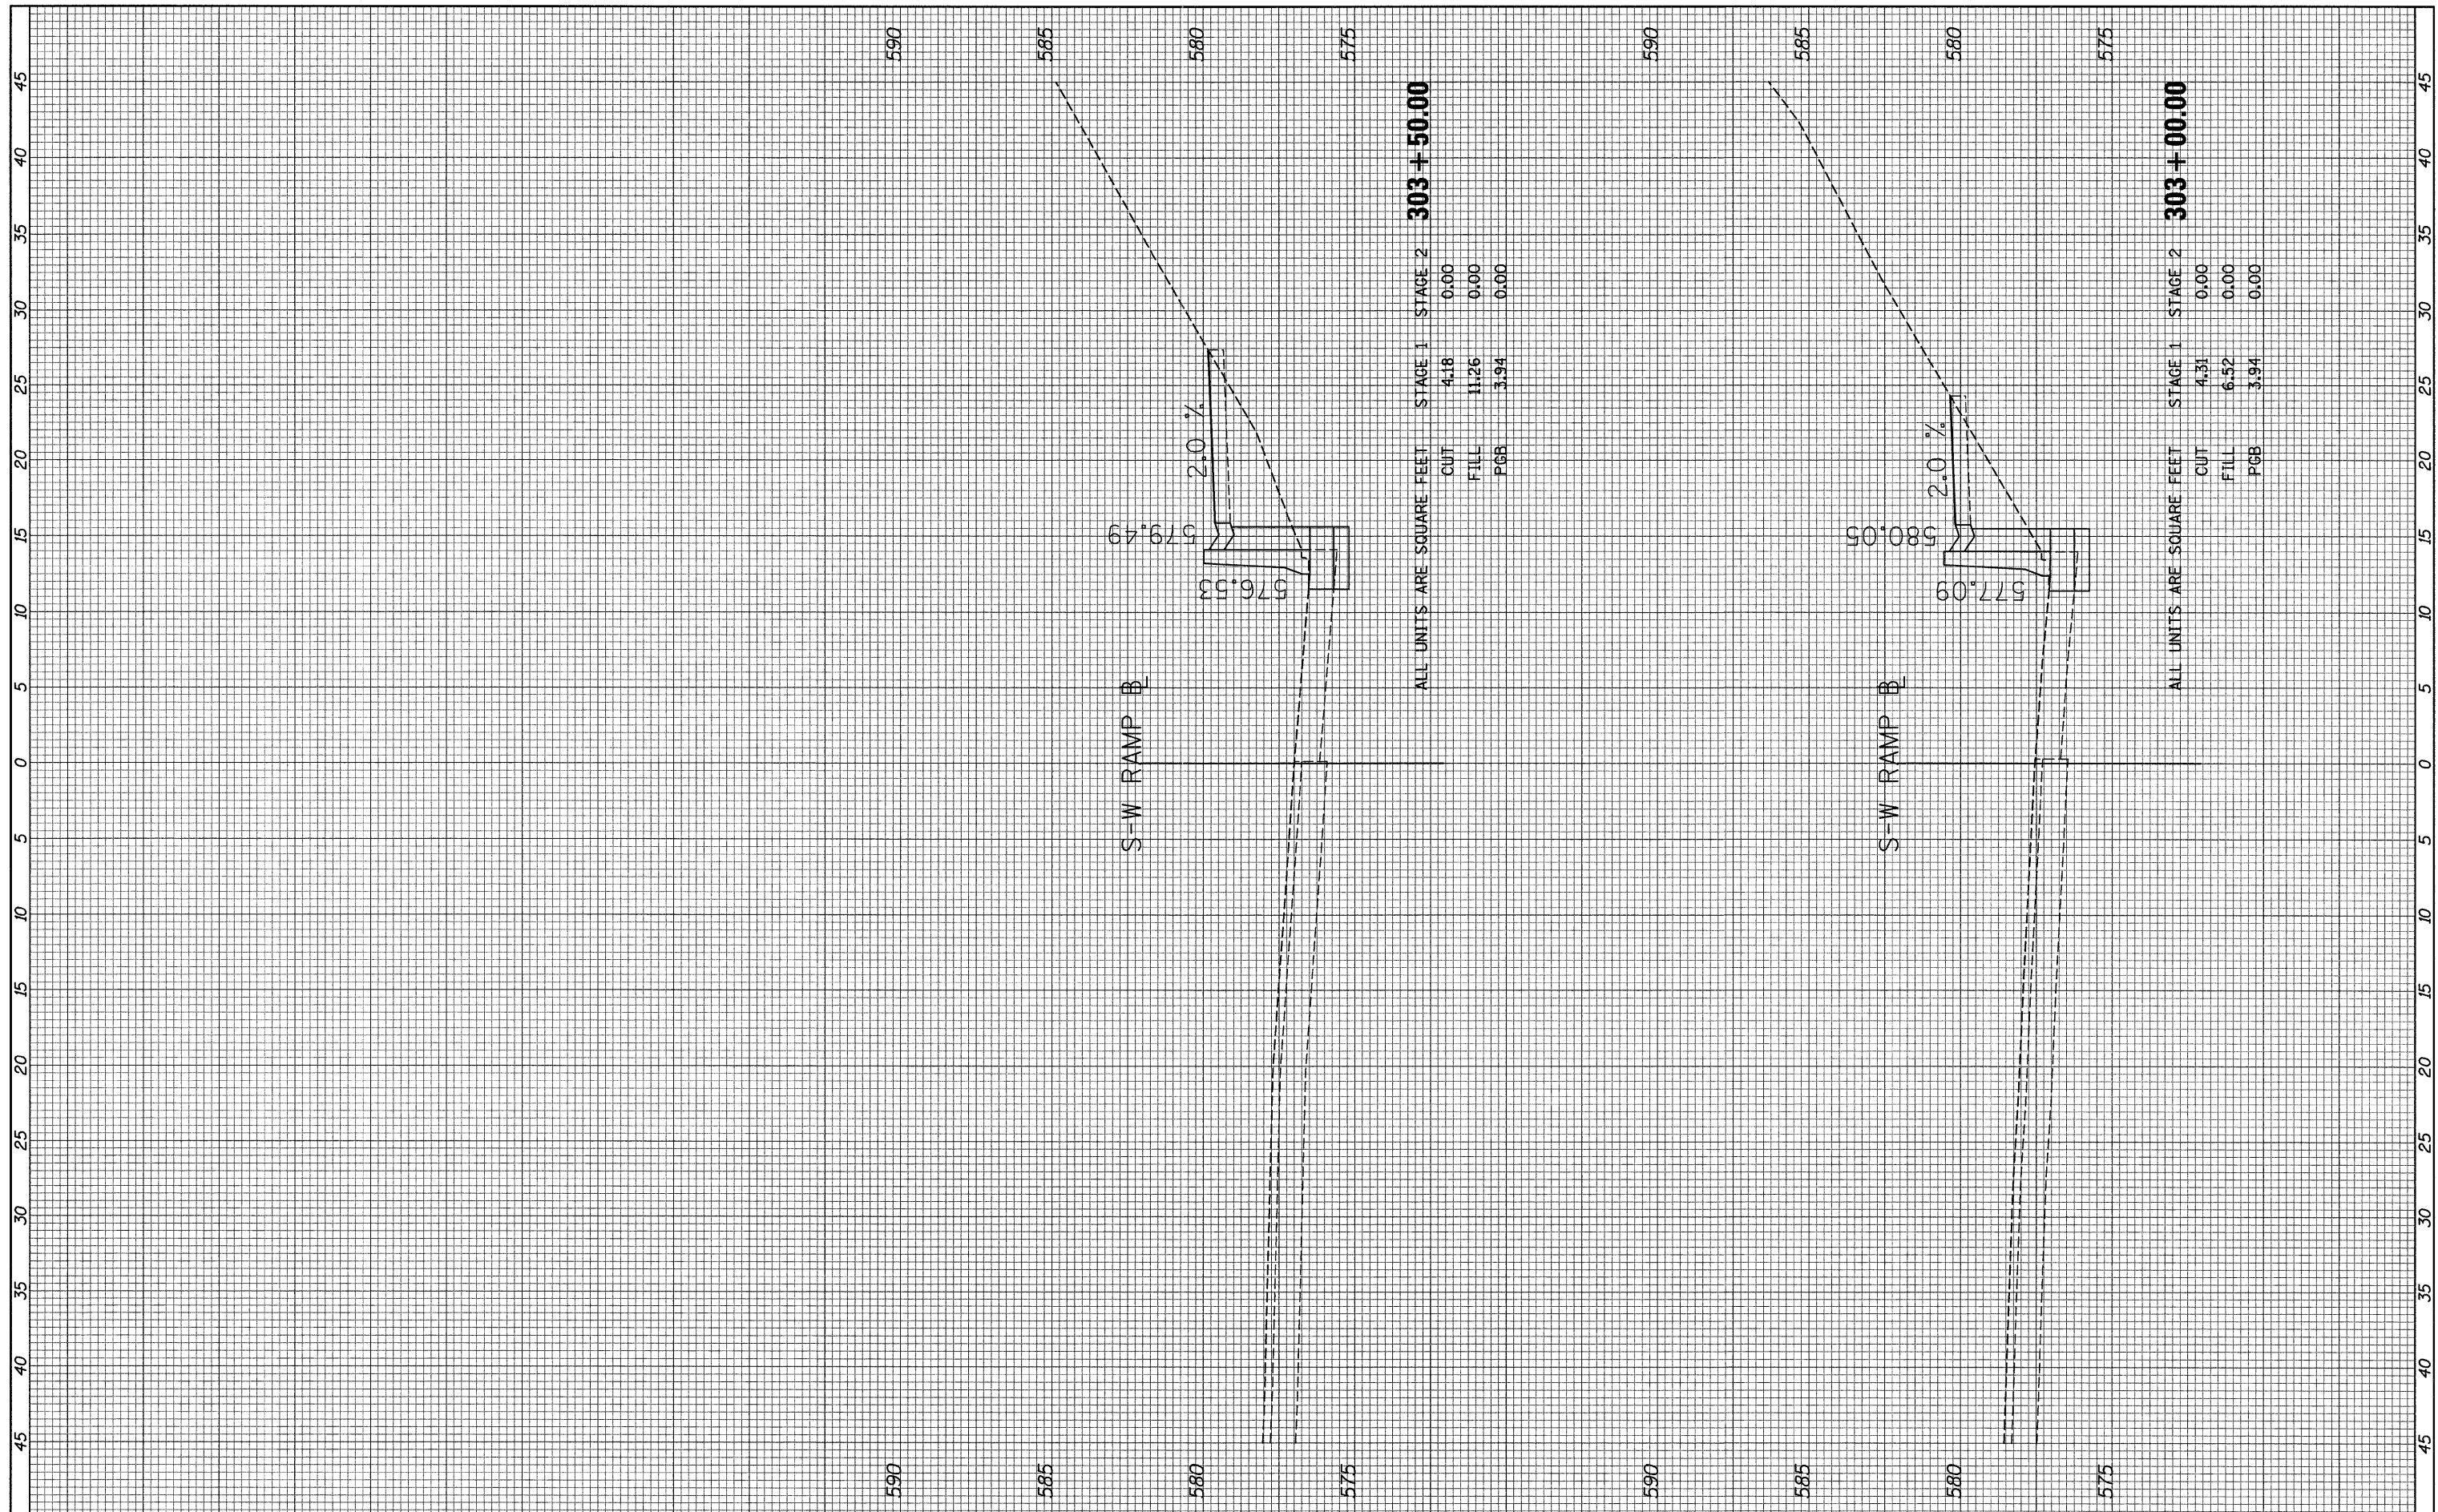

FILE NAME = 95_xs_s-w_ramp_sht03.dgn	USER NAME = USER3690	DESIGNED - DLD	REVISIED -	STATE OF ILLINOIS DEPARTMENT OF TRANSPORTATION	S-W RAMP CROSS SECTIONS			F.A.I. RTE. 90/94/230	SECTION 2011-055-1	COUNTY COOK	TOTAL SHEETS 107	SHEET NO. 99
	PLOT SCALE = 1:15	CHECKED - AAC	REVISIED -		SCALE: 1/10" H 1/8" V	SHEET NO. 3 OF 11 SHEETS	STA. 303+00.00 TO STA. 303+50.00	CONTRACT NO. 60P67				
	PLOT DATE = 9/8/2011	DATE - 08/04/11	REVISIED -		ILLINOIS FED. AID PROJECT							