


FINAL SURVEY	SURVEYED	BY	DATE
NOTE BOOK NO.	PLOTTED		
	TEMPLATE		
	AREAS CHECKED		

ORIGINAL SURVEY	SURVEYED	BY	DATE
NOTE BOOK NO.	PLOTTED		
	TEMPLATE		
	AREAS CHECKED		

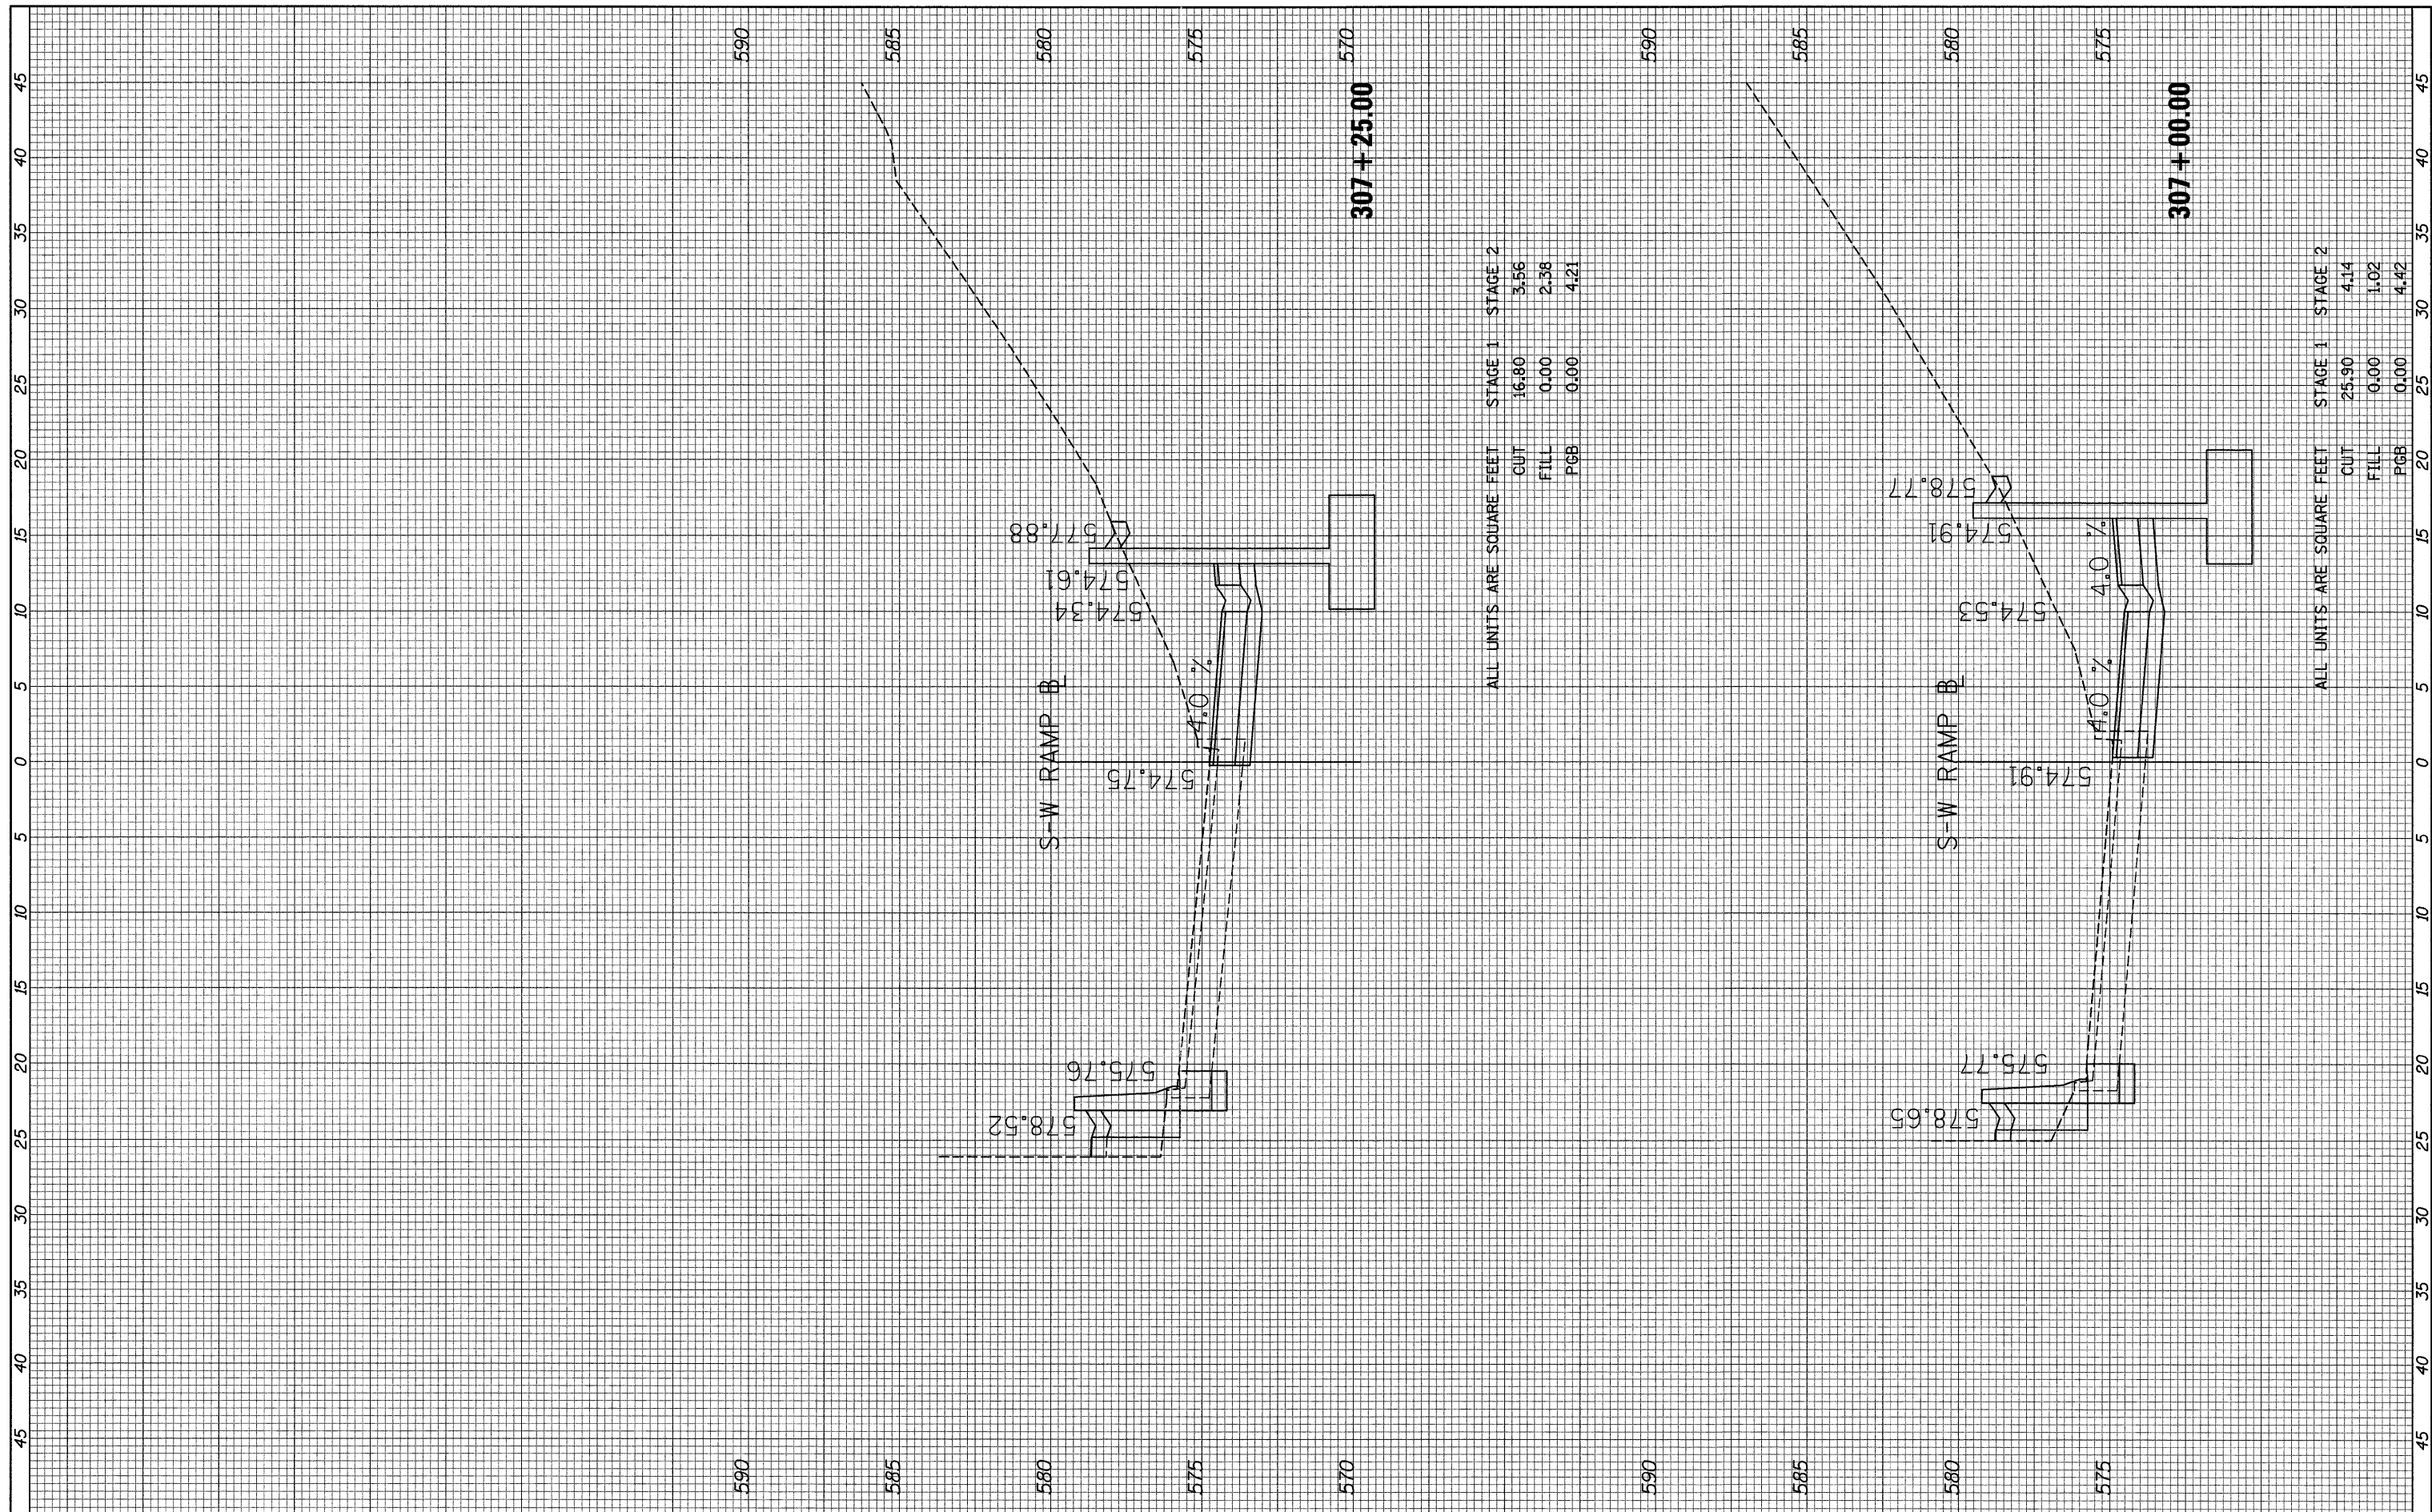

FILE NAME = x100_xs_s-w_ramp_sht208.dgn

USER NAME = USER3698	DESIGNED - DLD	REVISED -
PLOT SCALE = 1:5	DRAWN - DLD	REVISED -
PLOT DATE = 9/8/2011	CHECKED - AAC	REVISED -
	DATE - 08/04/11	REVISED -

**STATE OF ILLINOIS
DEPARTMENT OF TRANSPORTATION**

S-W RAMP CROSS SECTIONS

SCALE: 1/16" = 1' V

SHEET NO. 8 OF 11 SHEETS STA. 307+00.00 TO STA. 307+25.00

F.A.I. RTE. 90/94/290	SECTION 2011-055-I	COUNTY COOK	TOTAL SHEETS 107	SHEET NO. 104
CONTRACT NO. 60P67				
ILLINOIS FED. AID PROJECT				