


EXISTING PLAN
SN 022-0026

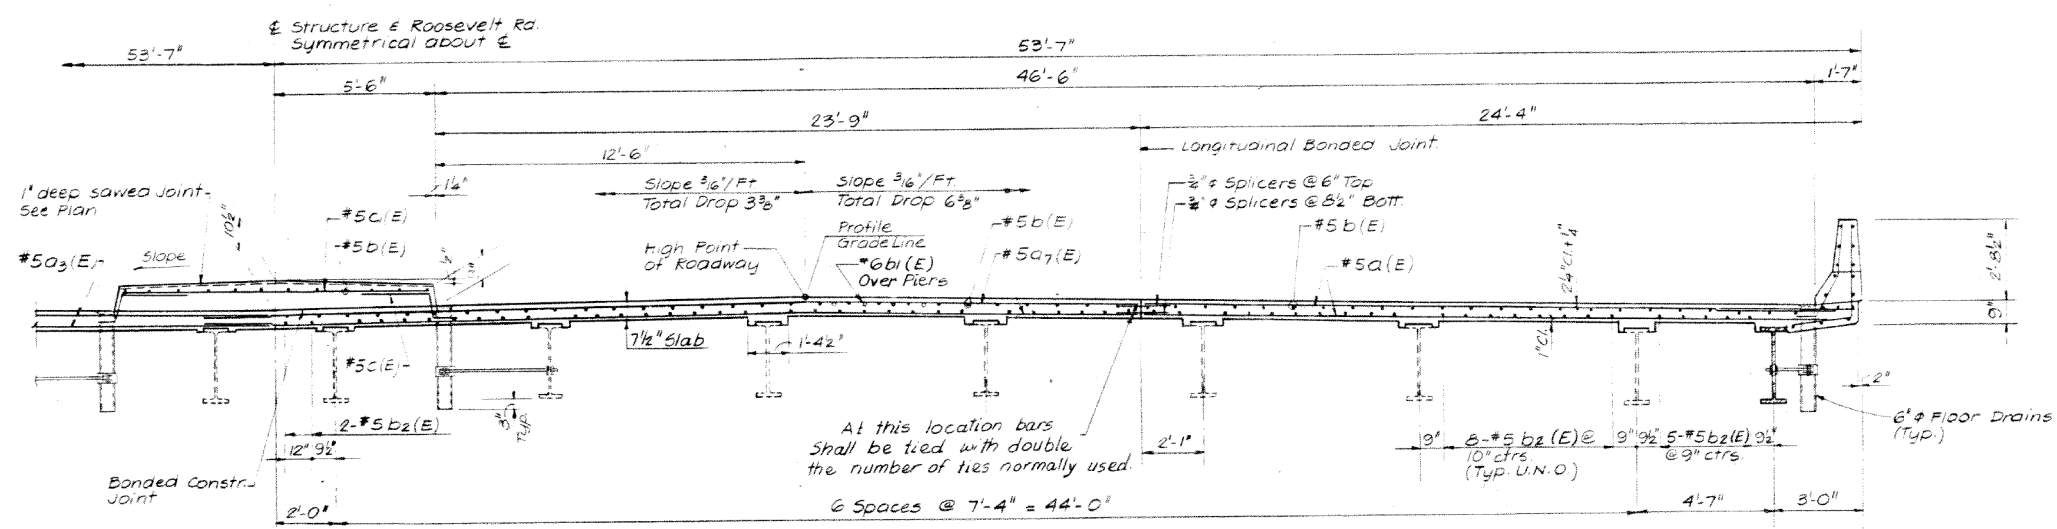

EXISTING TYPICAL SECTION
SN 022-0026

FILE NAME =	USER NAME = rozeqem	DESIGNED -	REVISED -	STATE OF ILLINOIS DEPARTMENT OF TRANSPORTATION	EXISTING BRIDGE PLANS LOCATION NO. 1 (SN 022-0026)			F.A.	SECTION	COUNTY	TOTAL SHEETS	SHEET NO.
ci:\pwork\pwork\rozeqem\0308336\0134\14-sht-cover.dgn		DRAWN -	REVISED -					VARIOUS	2014-0381	DUPAGE	33	11
Default	PLOT SCALE = 100.0000' / 1in.	CHECKED -	REVISED -		SCALE: NTS			SHEET 1 OF 1 SHEETS			CONTRACT NO. 60Y32	
	PLOT DATE = 8/21/2014	DATE -	REVISED -		STA. TO STA.			ILLINOIS FED. AID PROJECT				