



EXISTING PLAN

SN 022-0028

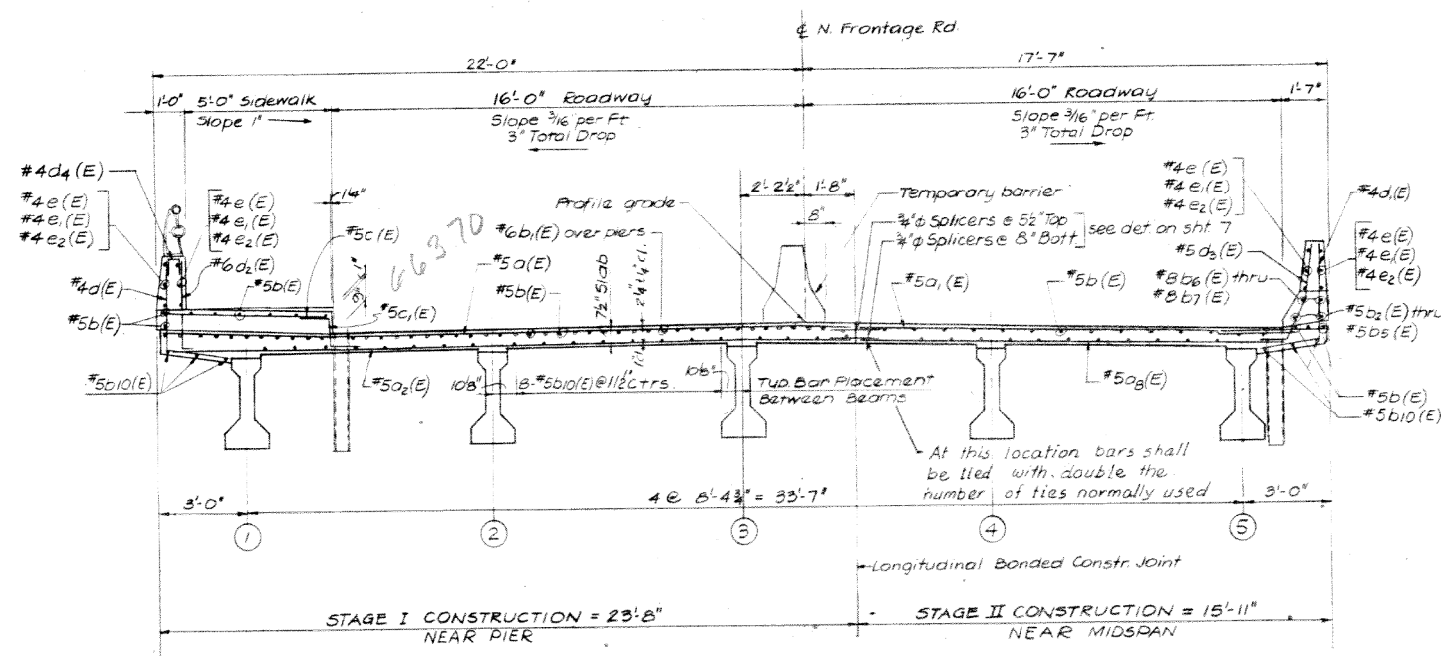

EXISTING TYPICAL SECTION

SN 022-0028

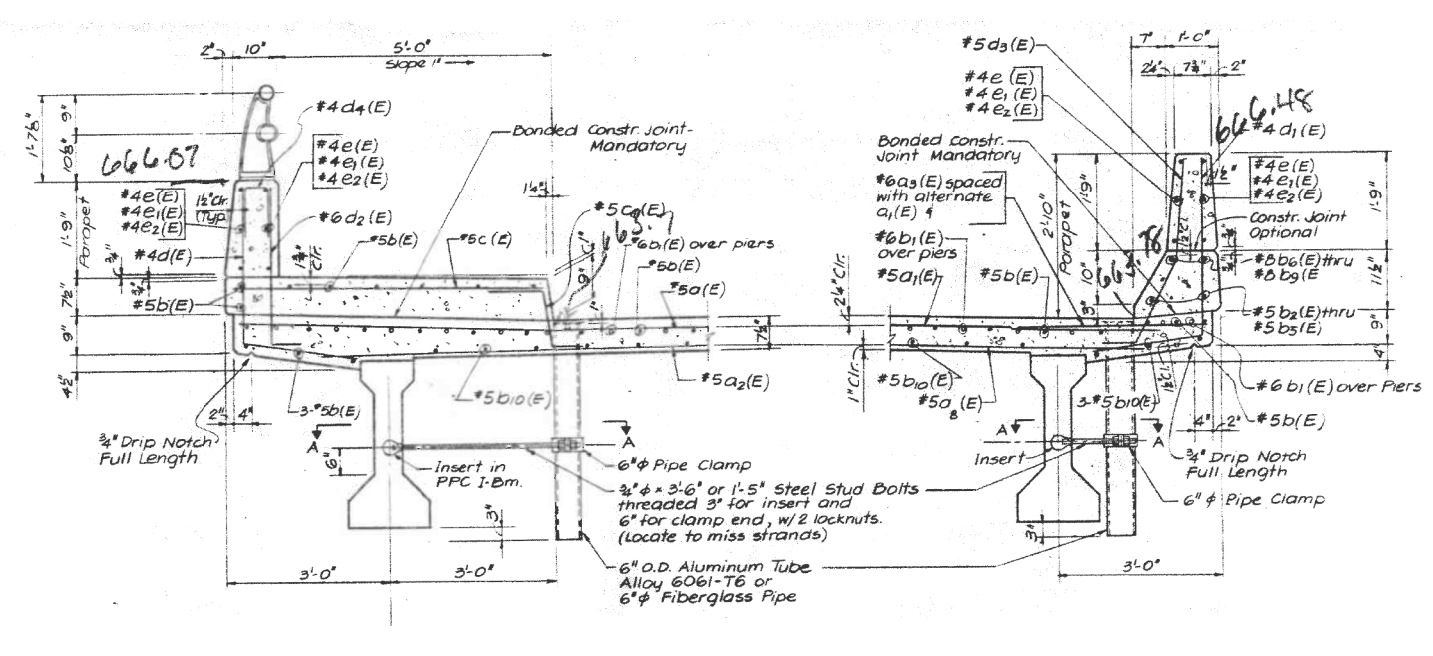

NORTH PARAPET & SIDEWALK SECTION

SN 022-0028

SOUTH PARAPET SECTION

SN 022-0028

FILE NAME =	USER NAME = rozeqem	DESIGNED -	REVISED -	STATE OF ILLINOIS DEPARTMENT OF TRANSPORTATION	EXISTING BRIDGE PLANS LOCATION NO. 2 (SN 022-0028)			F.A.	SECTION	COUNTY	TOTAL SHEETS	SHEET NO.
ci:\pwwork\pwwork\rozeqem\d0388336\0134\14-sht-cover.dgn		DRAWN -	REVISED -					VARIOUS	2014-0381	DUPAGE	33	12
Default		CHECKED -	REVISED -					CONTRACT NO. 60Y32			ILLINOIS FED. AID PROJECT	
		DATE -	REVISED -					SCALE: NTS	SHEET 1	OF 1 SHEETS	STA.	TO STA.