


* Determined from field measurements.

EXISTING PLAN
SN 022-0045

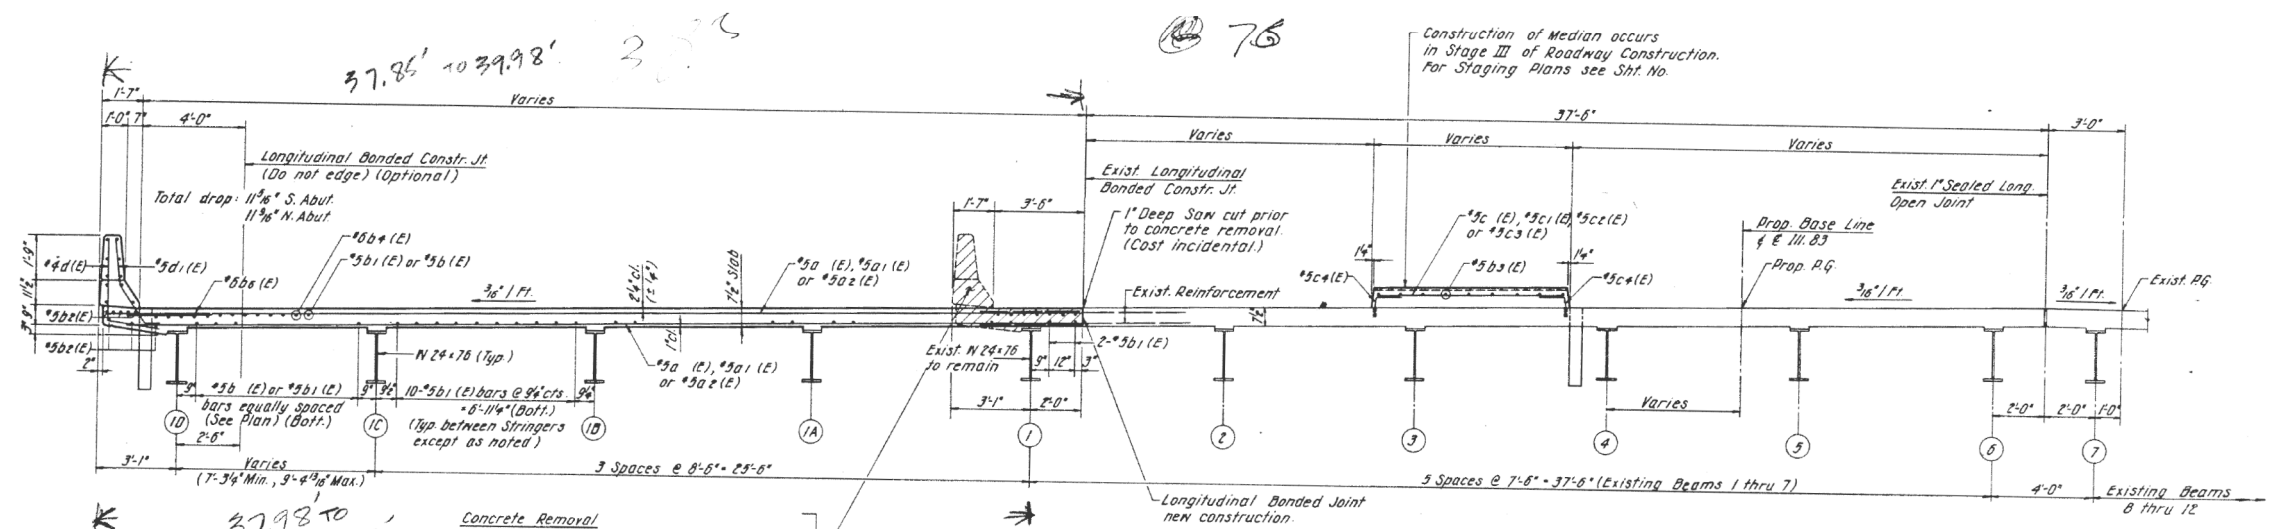

EXISTING TYPICAL SECTION
SN 022-0045

FILE NAME =	USER NAME = rozeqam	DESIGNED -	REVISED -	STATE OF ILLINOIS DEPARTMENT OF TRANSPORTATION	EXISTING BRIDGE PLANS LOCATION NO. 4 (SN 022-0045)			F.A.	SECTION	COUNTY	TOTAL SHEETS	SHEET NO.	
ci:\pwwork\pido\tr\rozeqam\d0388336\0134\14-sht-cover.dgn		DRAWN -	REVISED -					VARIOUS	2014-0381	DUPAGE	33	14	
Default	PLOT SCALE = 100.0000' / 1in.	CHECKED -	REVISED -					SCALE: NTS			SHEET 1 OF 1 SHEETS STA. TO STA.		
	PLOT DATE = 8/21/2014	DATE -	REVISED -					ILLINOIS FED. AID PROJECT			CONTRACT NO. 60Y32		