



ELEVATION

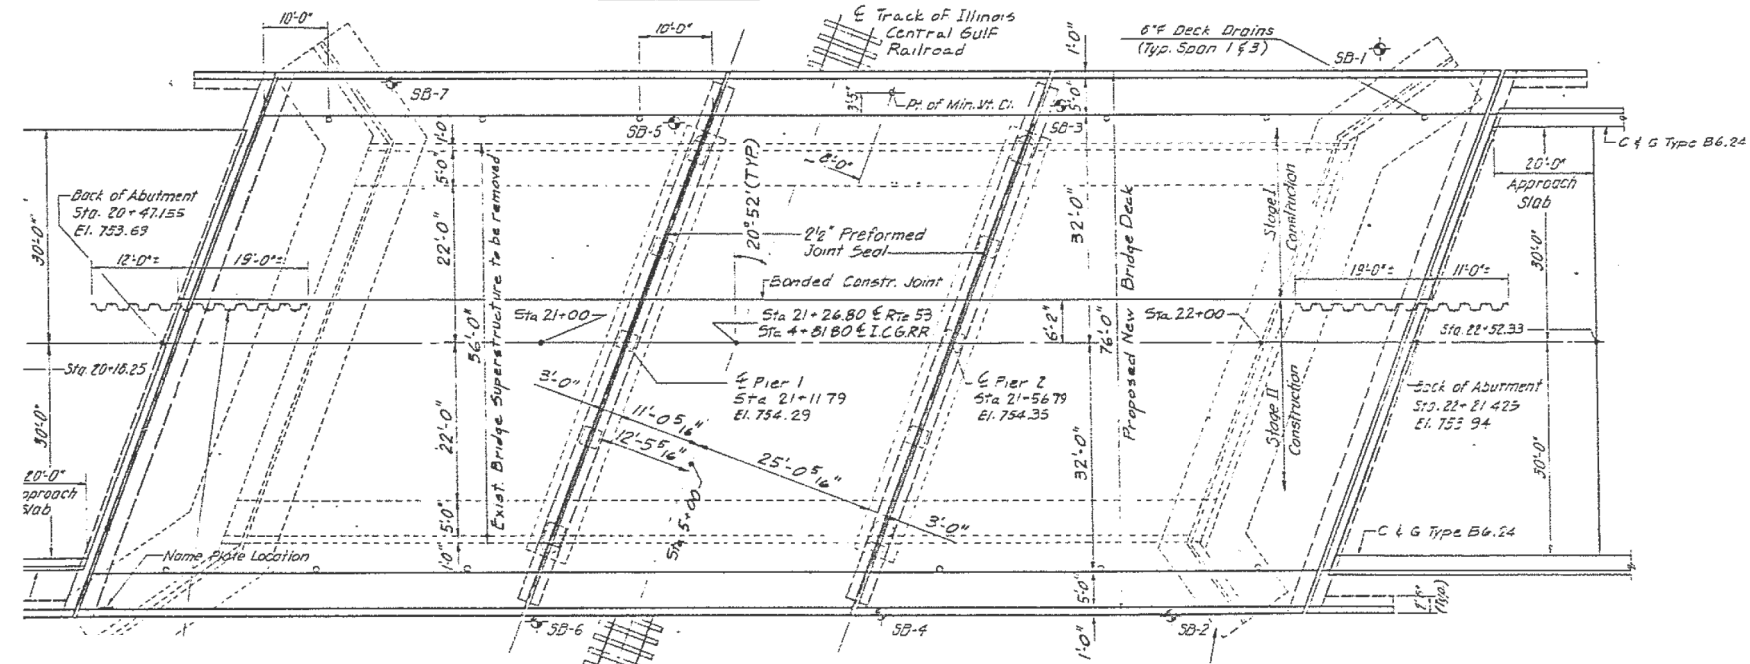


EXISTING PLAN & ELEVATION

SN 022-0075

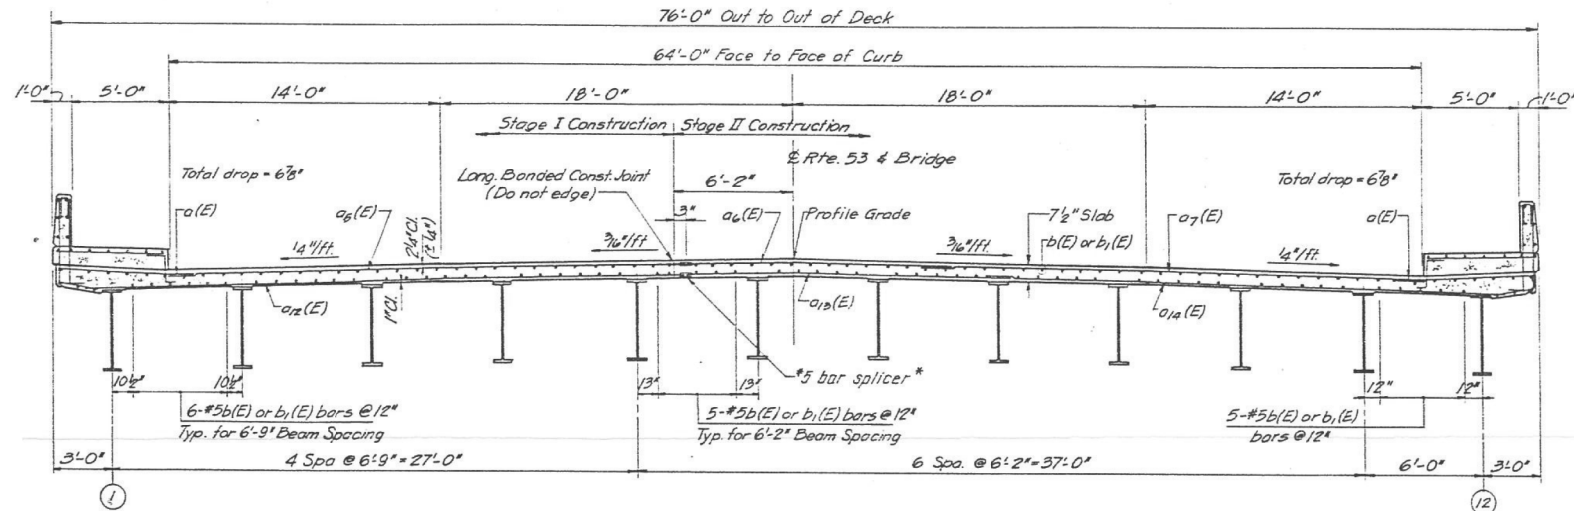

EXISTING TYPICAL SECTION

SN 022-0075

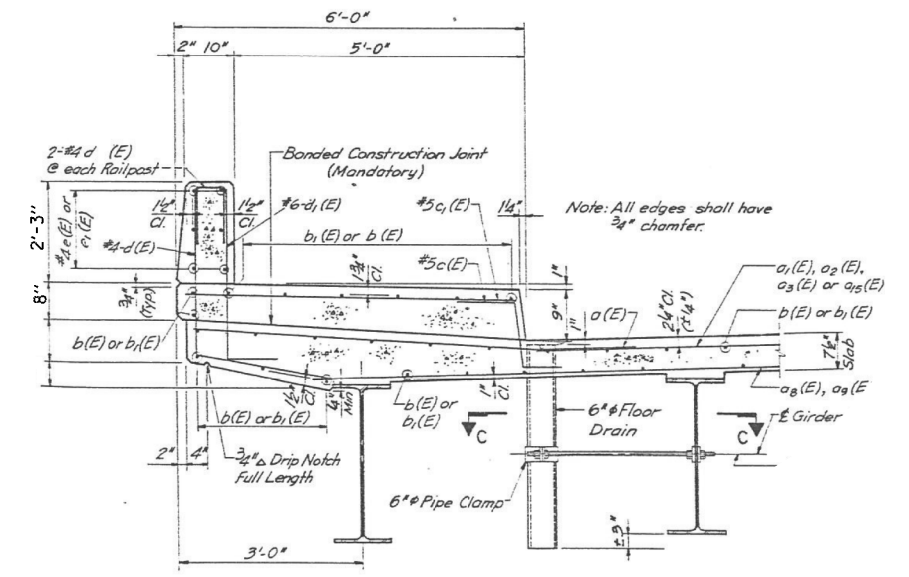

PARAPET SECTION

SN 022-0075

FILE NAME =	USER NAME = rozeqem	DESIGNED -	REVISED -
ci:\pwork\puidot\rozeqem\d0388336\0134\14-sht-cover.dgn		DRAWN -	REVISED -
Default	PLOT SCALE = 100.0000' / 1in.	CHECKED -	REVISED -
	PLOT DATE = 8/21/2014	DATE -	REVISED -

STATE OF ILLINOIS
DEPARTMENT OF TRANSPORTATION

EXISTING BRIDGE PLANS		F.A.	SECTION	COUNTY	TOTAL SHEETS	SHEET NO.
LOCATION NO. 6 (SN 022-0075)		VARIOUS	2014-0381	DUPAGE	33	16
SCALE: NTS		SHEET 1 OF 1 SHEETS		STA.	TO STA.	

CONTRACT NO. 60Y32		ILLINOIS FED. AID PROJECT	
--------------------	--	---------------------------	--