



EXISTING PLAN
SN 022-0091

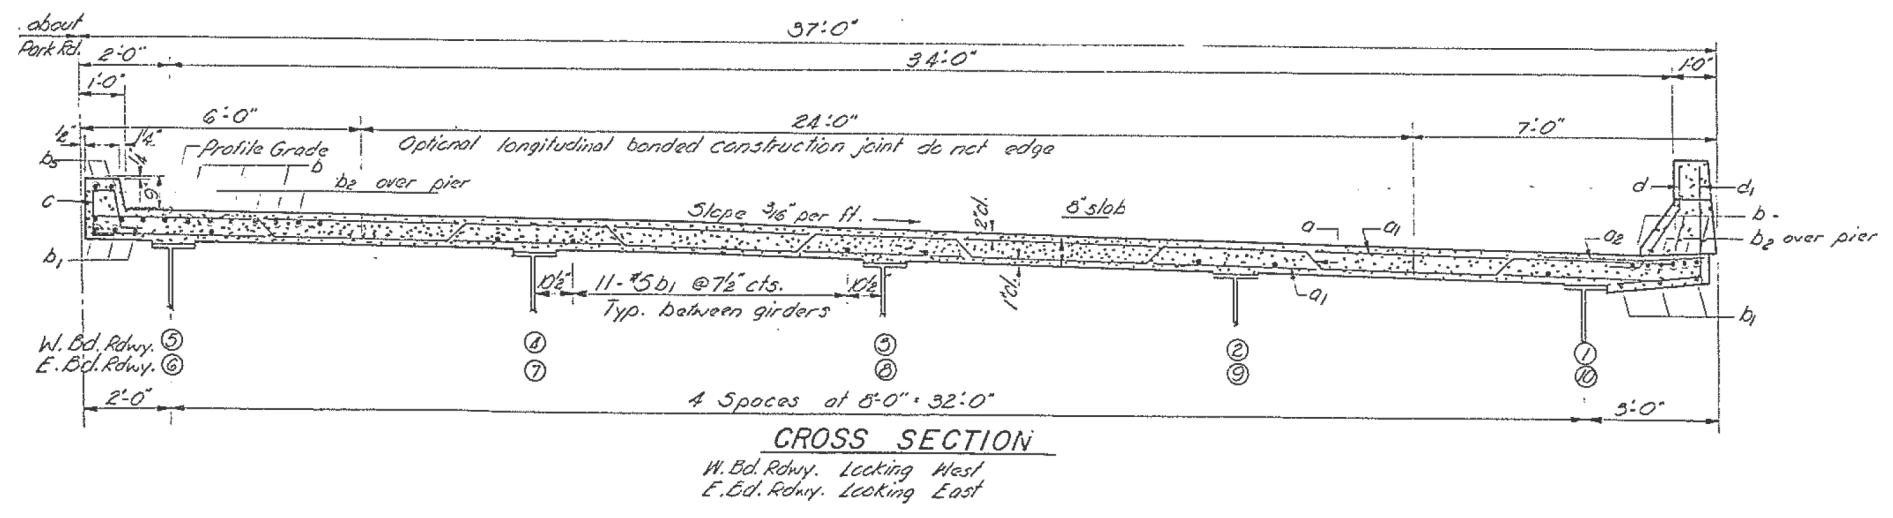

EXISTING TYPICAL SECTION
SN 022-0091

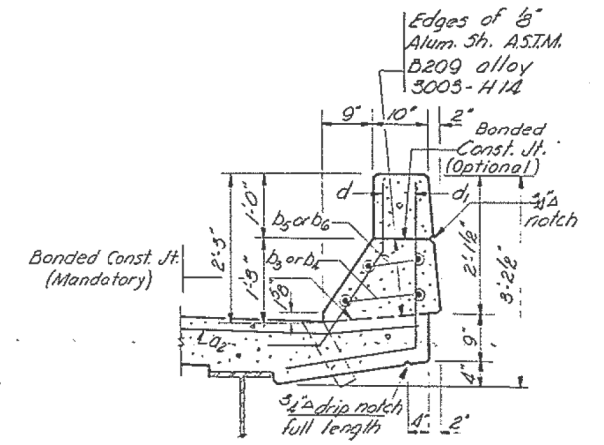

PARAPET SECTION
SN 022-0091

FILE NAME =	USER NAME = rozeqem	DESIGNED -	REVISED -	STATE OF ILLINOIS DEPARTMENT OF TRANSPORTATION	EXISTING BRIDGE PLANS LOCATON NO. 7 (SN 022-0091)		F.A.	SECTION	COUNTY	TOTAL SHEETS	SHEET NO.
ci:\pwwork\p\idot\rozeqem\00388336\0134\14-sht-cover.dgn		DRAWN -	REVISED -		VARIOUS	2014-0381	DUPAGE	33	17	CONTRACT NO. 60Y32	
Default	PLOT SCALE = 100.0000' / 1in.	CHECKED -	REVISED -		SCALE: NTS	SHEET 1	OF 1 SHEETS	STA.	TO STA.	ILLINOIS FED. AID PROJECT	
	PLOT DATE = 6/21/2014	DATE -	REVISED -								