

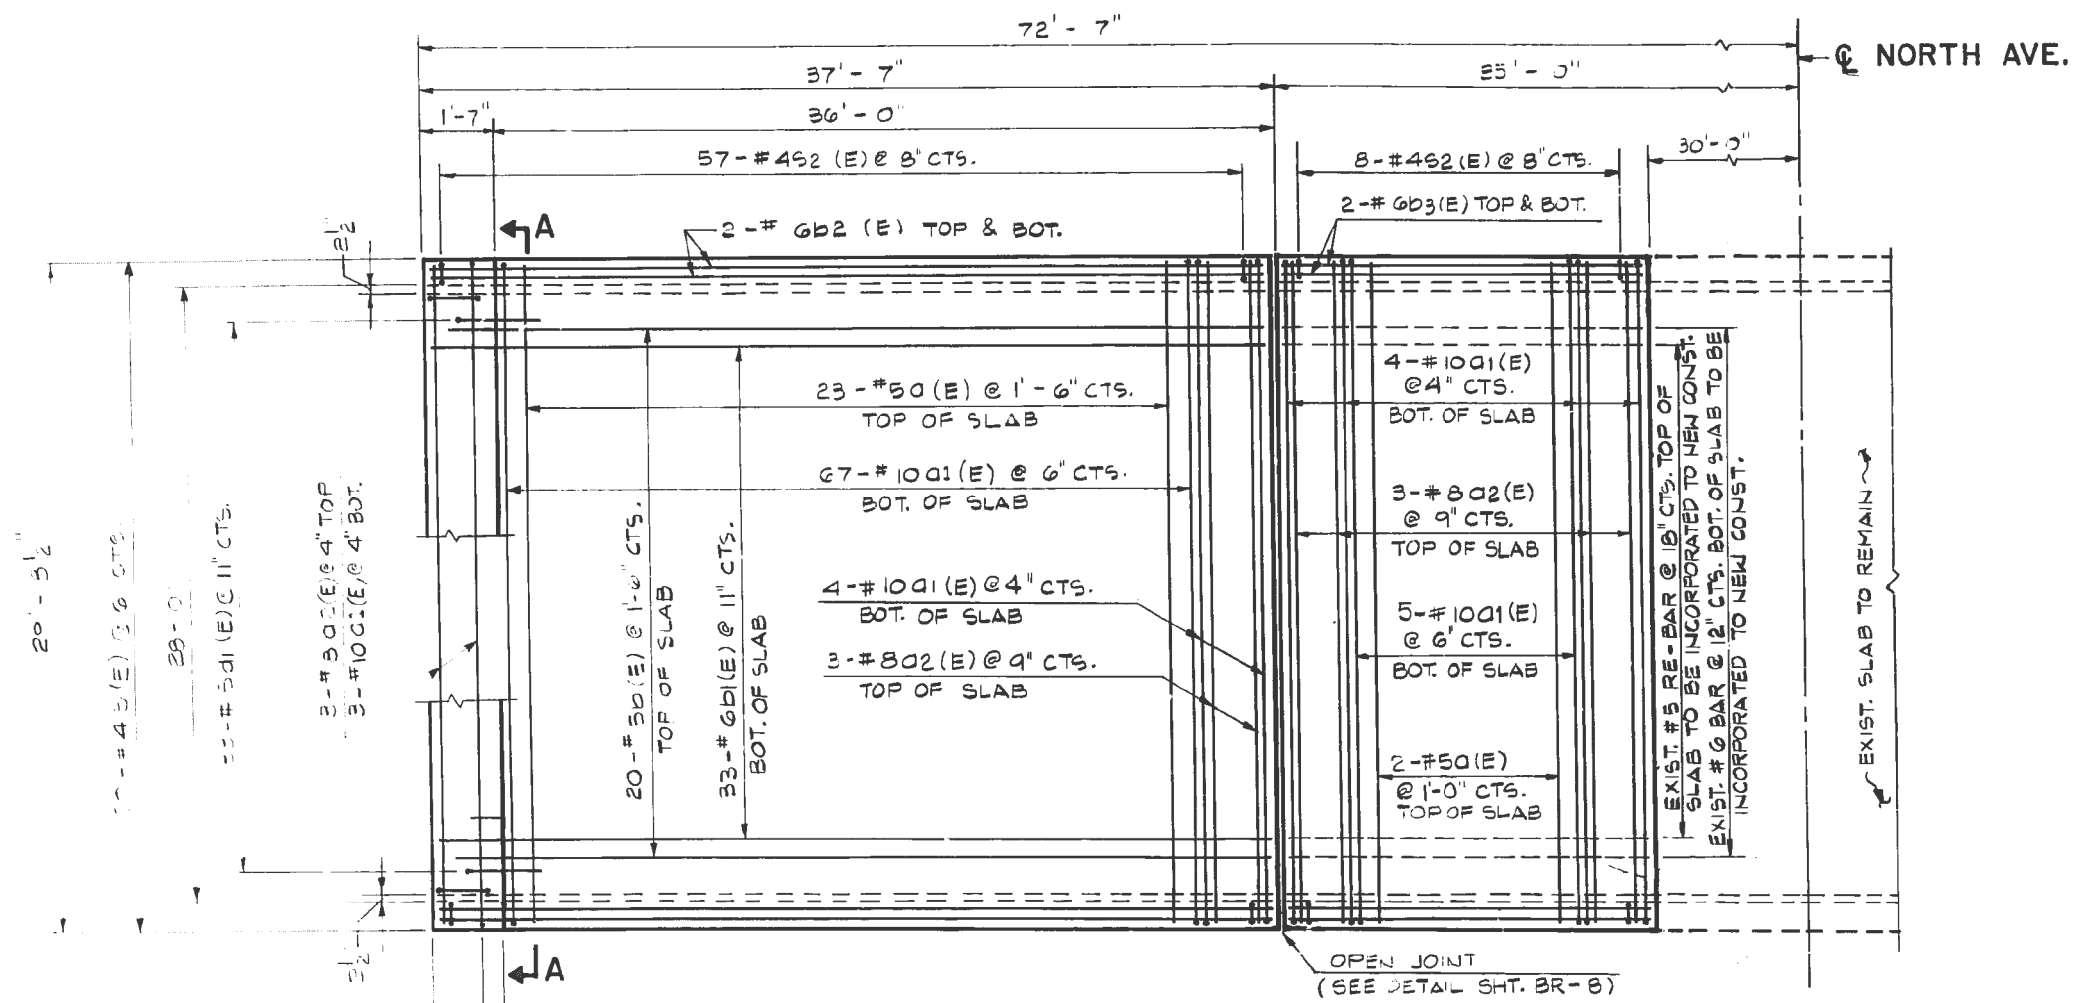


S. EXTENSIONS (N. SIMILAR)

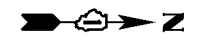

EXISTING PLAN
SN 022-0160

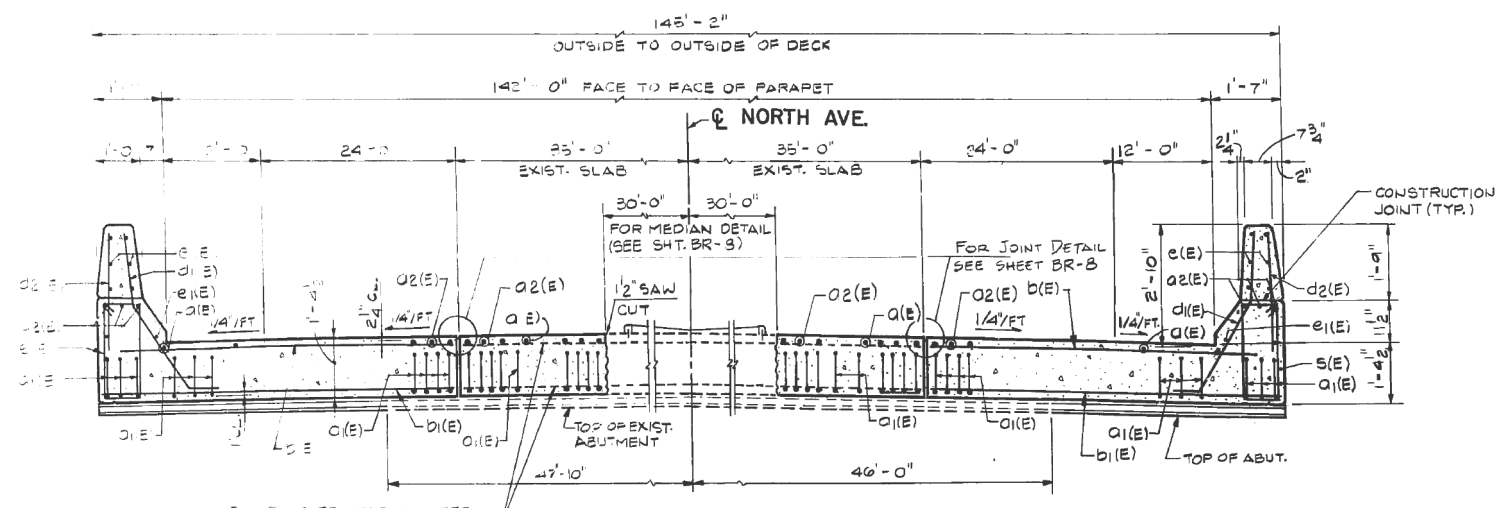

EXISTING TYPICAL SECTION
SN 022-0160

| | | | | | | | | | | | | |
|--|-------------------------------|------------|-----------|---|--|-----------|-------------|------|---------|---------------------------|--------------|-----------|
| FILE NAME = | USER NAME = rozeqem | DESIGNED - | REVISED - | STATE OF ILLINOIS DEPARTMENT OF TRANSPORTATION | EXISTING BRIDGE PLANS LOCATION NO. 12 (SN 022-0160) | | | F.A. | SECTION | COUNTY | TOTAL SHEETS | SHEET NO. |
| ci:\pwork\pwork\rozeqem\00388336\0134\14-sht-cover.dgn | | DRAWN - | REVISED - | | VARIOUS | 2014-0381 | DUPAGE | 33 | 22 | CONTRACT NO. 60Y32 | | |
| Default | PLOT SCALE = 100.0000' / 1in. | CHECKED - | REVISED - | | SCALE: NTS | SHEET 1 | OF 1 SHEETS | STA. | TO STA. | ILLINOIS FED. AID PROJECT | | |
| | PLOT DATE = 8/21/2014 | DATE - | REVISED - | | | | | | | | | |