


EXISTING PLAN
SN 022-0176

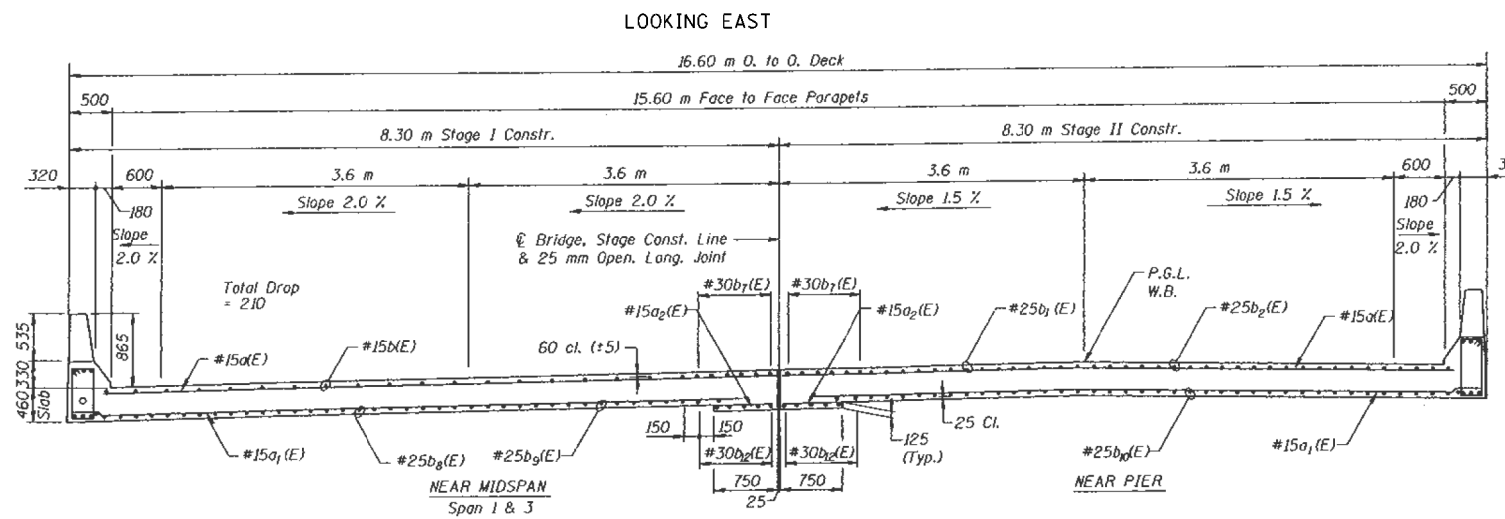

EXISTING TYPICAL SECTION
SN 022-0176

FILE NAME =	USER NAME = rozeqem	DESIGNED -	REVISED -	STATE OF ILLINOIS DEPARTMENT OF TRANSPORTATION	EXISTING BRIDGE PLANS LOCATION NO. 15 (SN 022-0176)			F.A.	SECTION	COUNTY	TOTAL SHEETS	SHEET NO.	
ci:\pwork\pwork\rozeqem\0308336\0134\14-sht-cover.dgn		DRAWN -	REVISED -					VARIOUS	2014-0381	DUPAGE	33	25	
Default	PLOT SCALE = 100.0000' / 1in.	CHECKED -	REVISED -		SCALE: NTS			SHEET 1	OF 1 SHEETS	STA.	TO STA.	CONTRACT NO. 60Y32	
	PLOT DATE = 8/21/2014	DATE -	REVISED -		ILLINOIS FED. AID PROJECT								