


EXISTING PLAN

SN 022-0178

LOOKING EAST

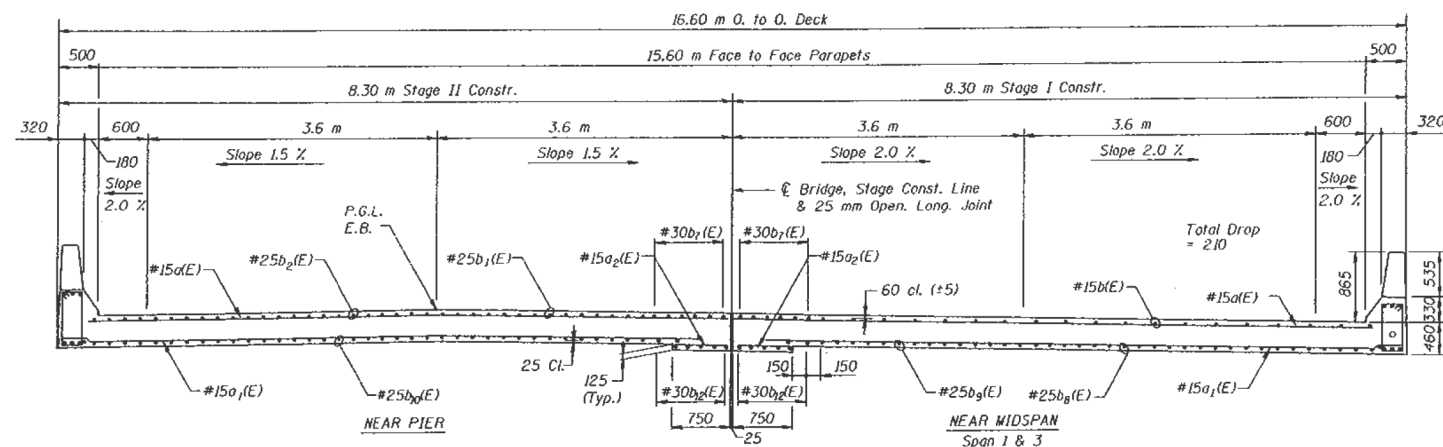

EXISTING TYPICAL SECTION

SN 022-0178

FILE NAME =	USER NAME = rozeqem	DESIGNED -	REVISED -
ci:\pwork\p14\rozeqem\d0388336\0134\14-sht-cover.dgn		DRAWN -	REVISED -
Default	PLOT SCALE = 100.0000' / 1in.	CHECKED -	REVISED -
	PLOT DATE = 8/21/2014	DATE -	REVISED -

STATE OF ILLINOIS
DEPARTMENT OF TRANSPORTATION

EXISTING BRIDGE PLANS
LOCATION NO. 16 (SN 022-0178)

SCALE: NTS SHEET 1 OF 1 SHEETS STA. TO STA.

F.A.	SECTION	COUNTY	TOTAL SHEETS	SHEET NO.
VARIOUS	2014-0381	DUPAGE	33	26
CONTRACT NO. 60Y32			ILLINOIS FED. AID PROJECT	