


**PARAPET SECTION**  
SN 022-0181

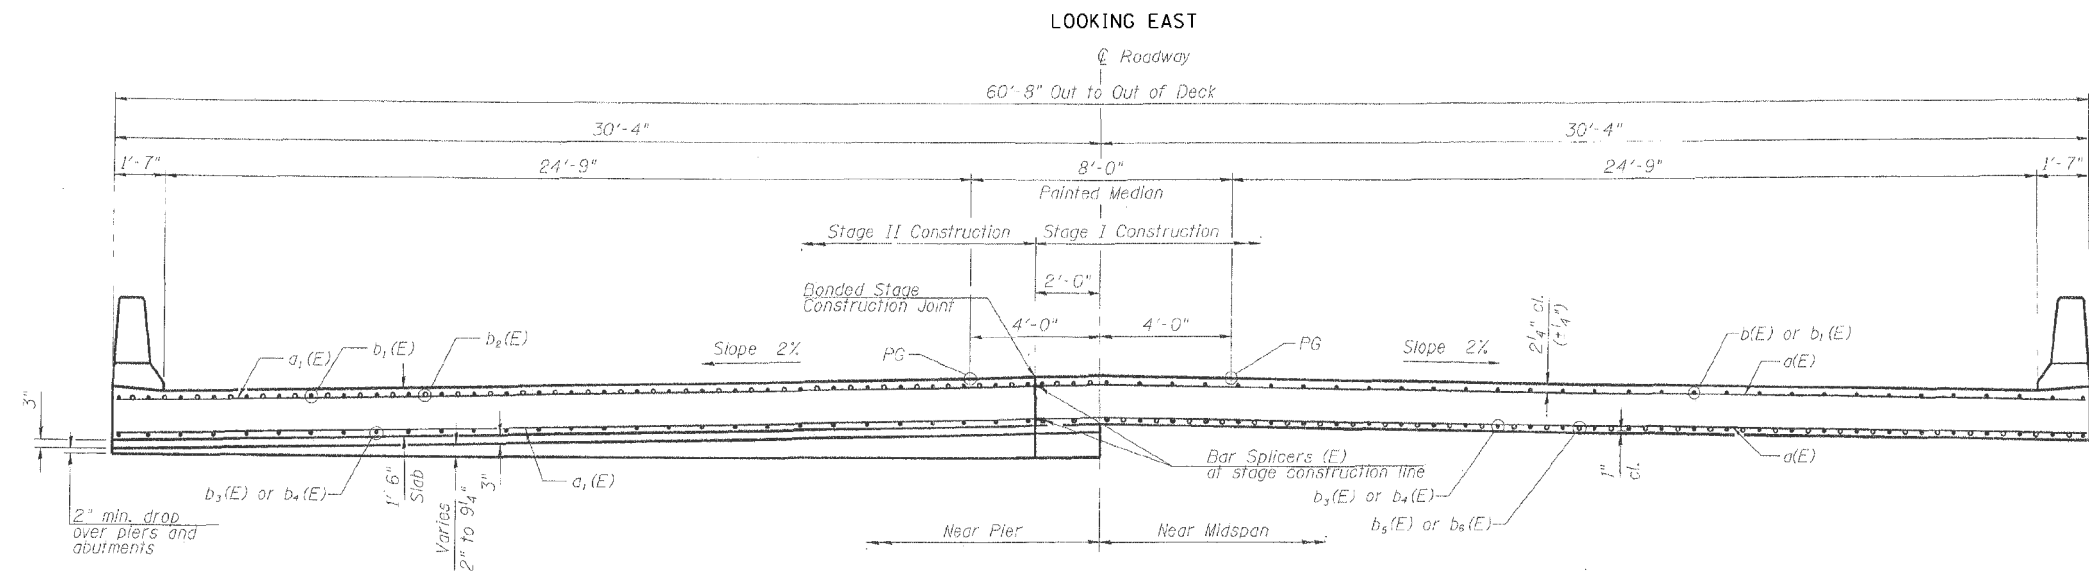

**EXISTING TYPICAL SECTION**  
SN 022-0181

FILE NAME =	USER NAME = rozeqem	DESIGNED -	REVISED -	<b>STATE OF ILLINOIS DEPARTMENT OF TRANSPORTATION</b>	<b>EXISTING BRIDGE PLANS LOCATION NO. 17 (SN 022-0181)</b>			F.A.	SECTION	COUNTY	TOTAL SHEETS	SHEET NO.
ci:\pwwork\pwwork\rozeqem\0308336\0134\14-sht-cover.dgn		DRAWN -	REVISED -		VARIOUS	2014-0381	DUPAGE	33	27			
Default	PLOT SCALE = 100.0000' / 1in.	CHECKED -	REVISED -		SCALE: NTS    SHEET 1 OF 1 SHEETS    STA.    TO STA.			CONTRACT NO. 60Y32				
	PLOT DATE = 8/21/2014	DATE -	REVISED -		ILLINOIS FED. AID PROJECT							