


EXISTING PLAN
SN 022-0189

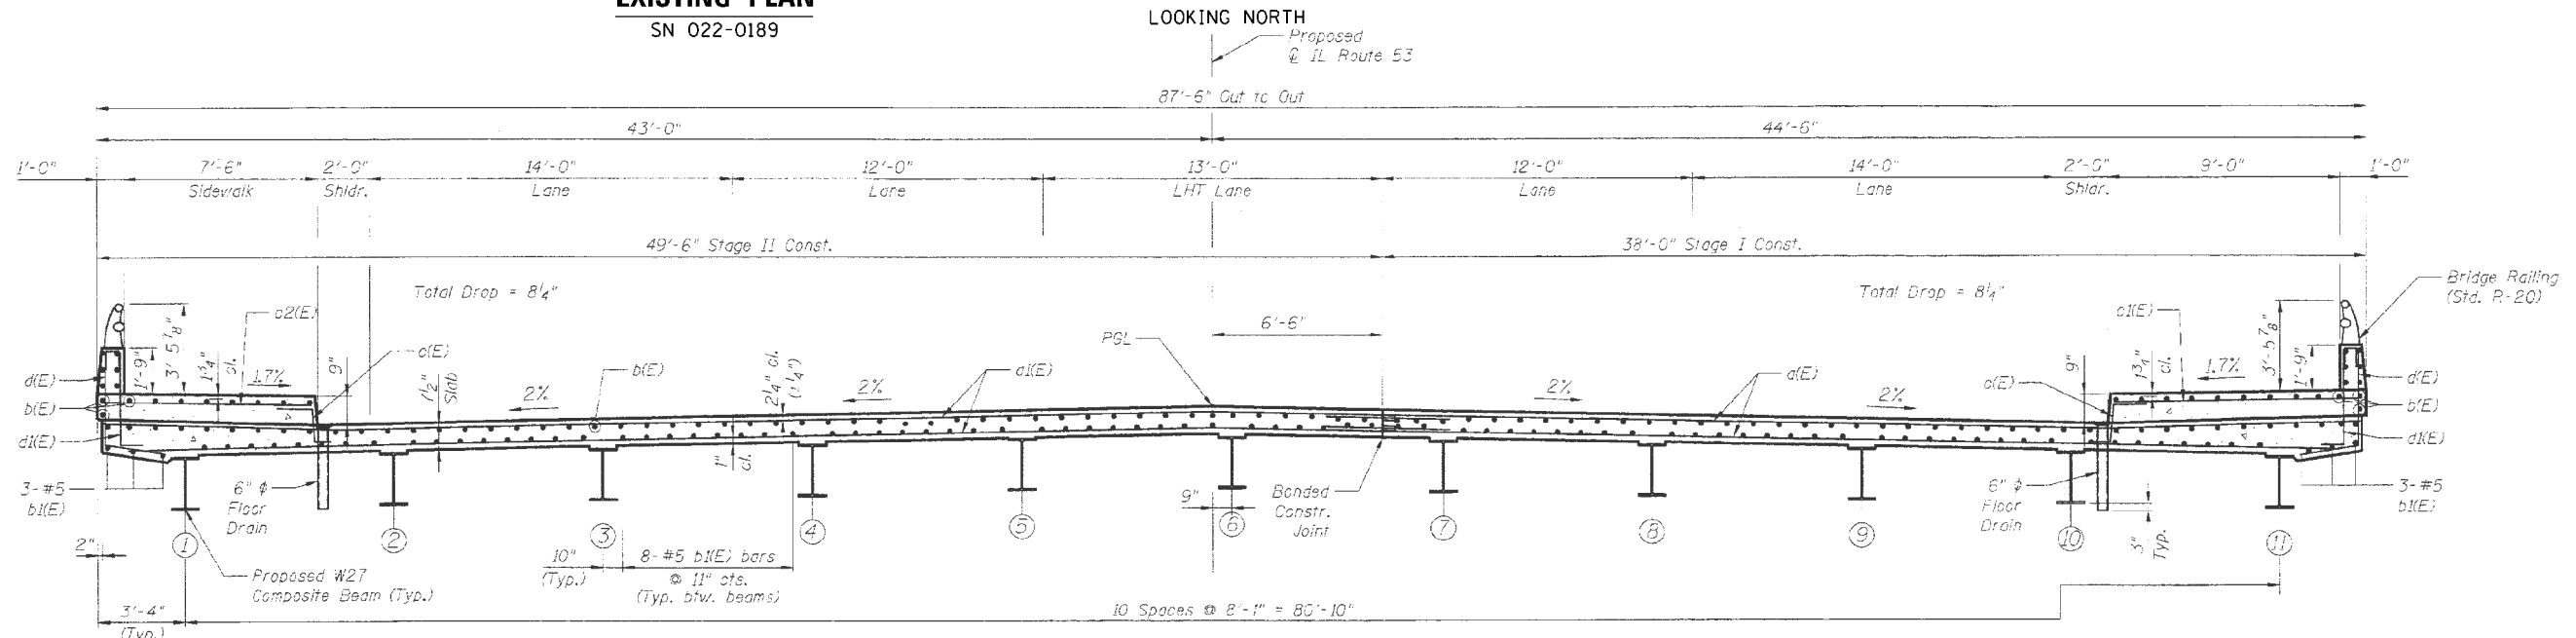

EXISTING TYPICAL SECTION
SN 022-0189

FILE NAME =	USER NAME = rozeqem	DESIGNED -	REVISED -	STATE OF ILLINOIS DEPARTMENT OF TRANSPORTATION	EXISTING BRIDGE PLANS LOCATION NO. 18 (SN 022-0189)			F.A.	SECTION	COUNTY	TOTAL SHEETS	SHEET NO.
ci:\pwwork\pwwork\rozeqem\d0388336\0134\14-sht-cover.dgn		DRAWN -	REVISED -		VARIOUS	2014-0381	DUPAGE	33	28			
Default	PLOT SCALE = 100.0000' / 1in.	CHECKED -	REVISED -		SCALE: NTS SHEET 1 OF 1 SHEETS STA. TO STA.			CONTRACT NO. 60Y32				
	PLOT DATE = 8/21/2014	DATE -	REVISED -		ILLINOIS FED. AID PROJECT							