



WB HALF PLAN (EB SIMILAR)

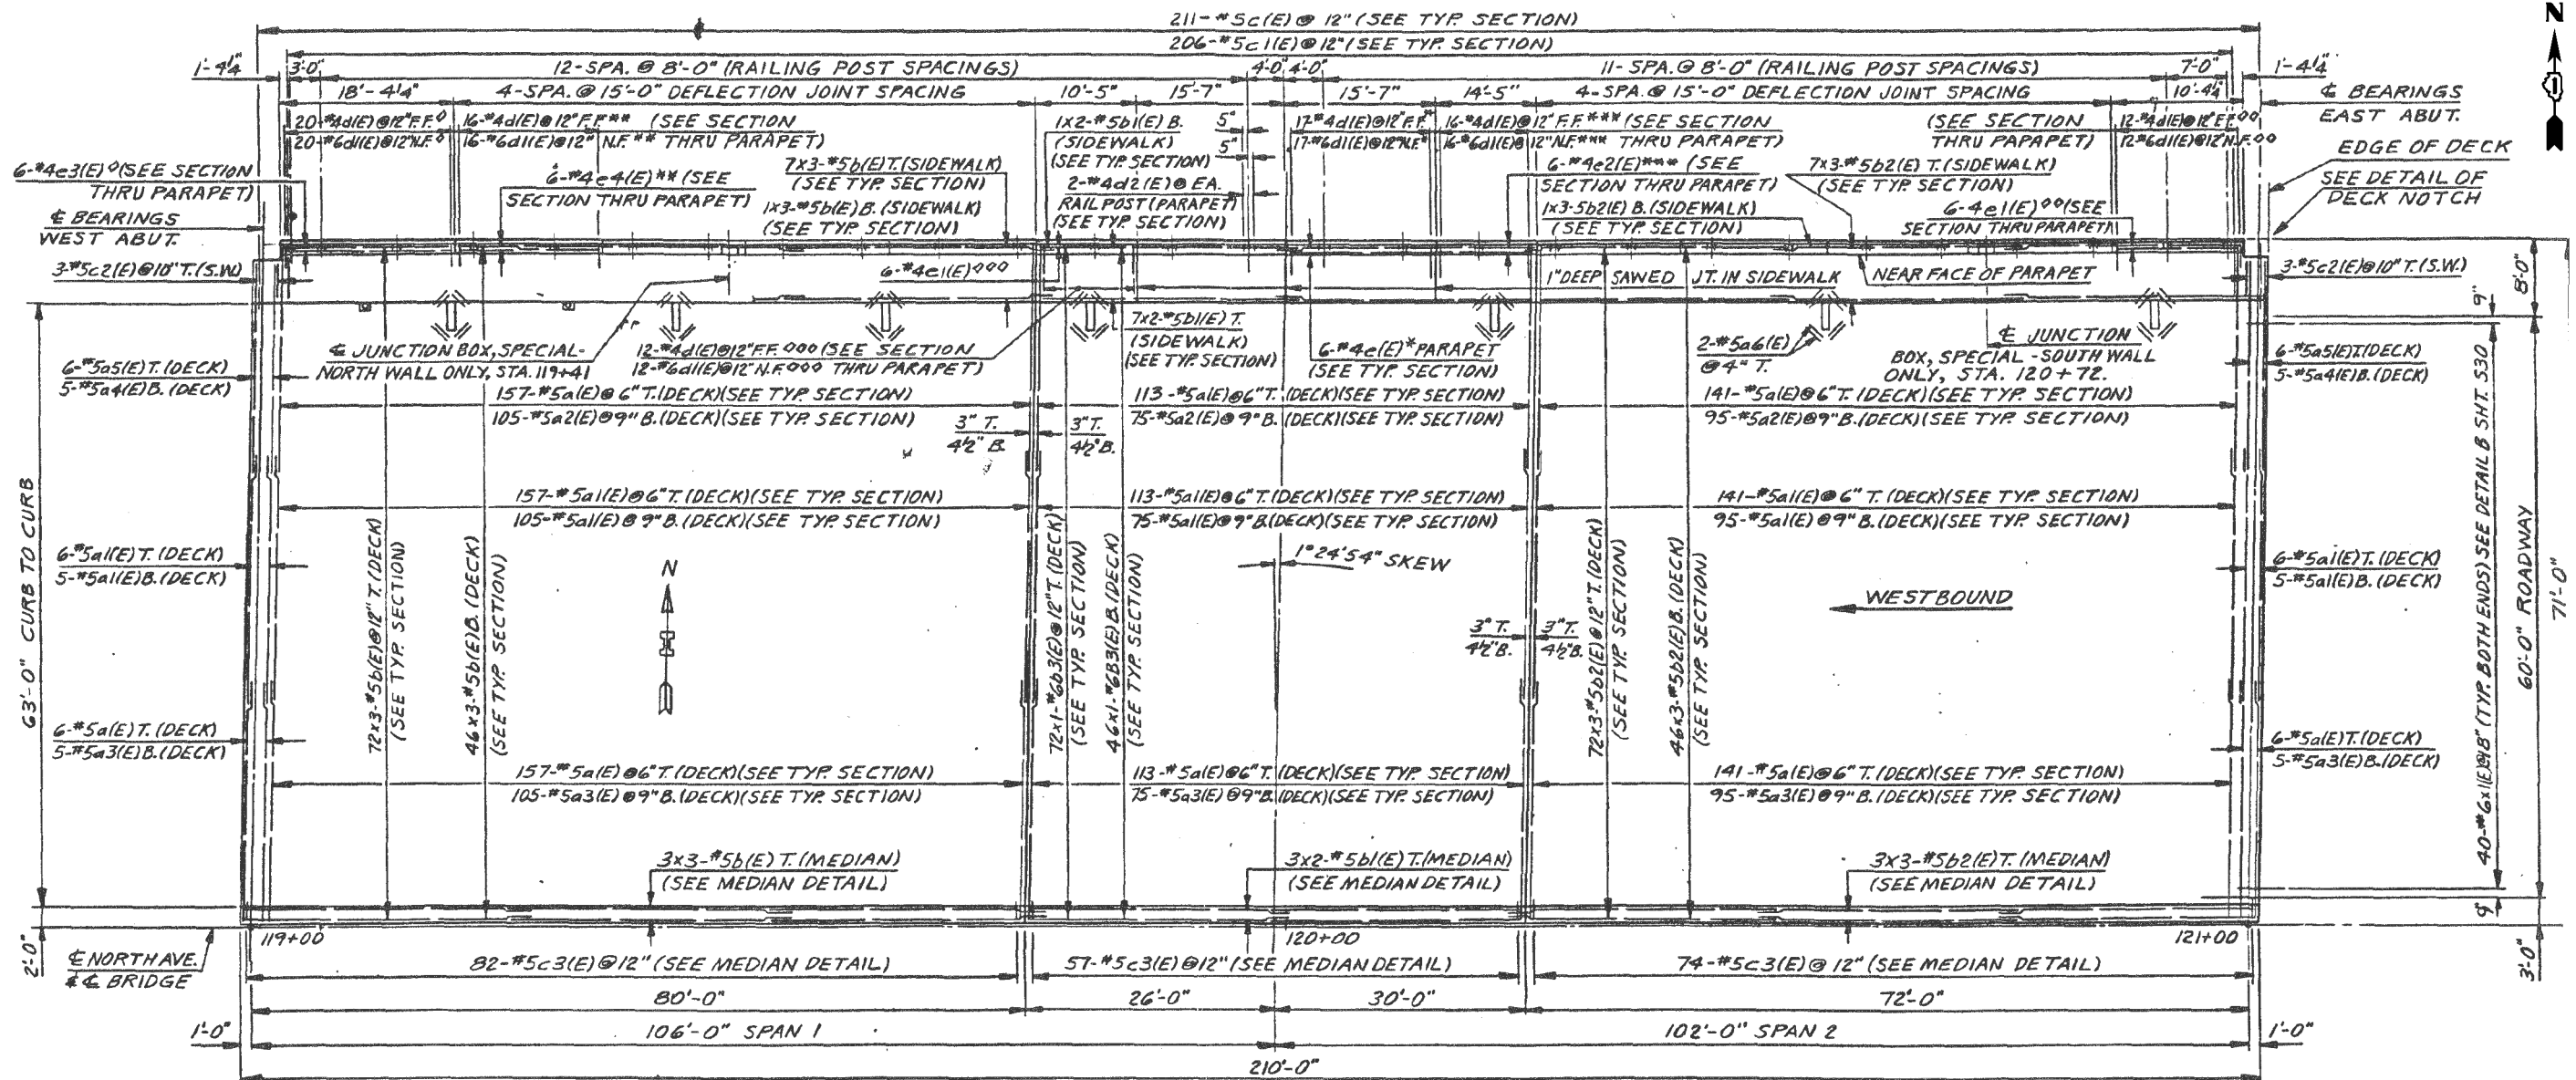

**EXISTING PLAN**

SN 022-0221

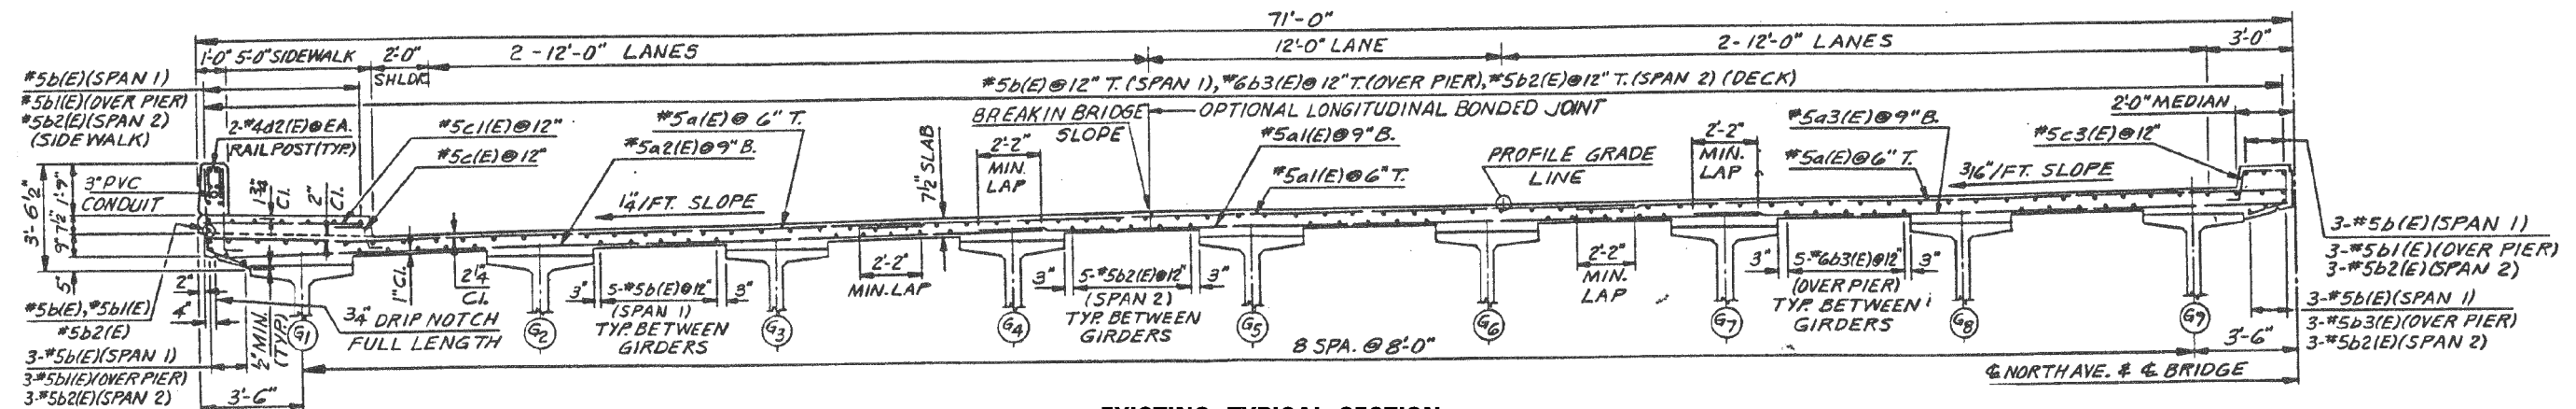

**EXISTING TYPICAL SECTION**

SN 022-0221

FILE NAME : c:\pwwork\pwwork\rozeqom\d0388336\0134\14-sht-cover.dgn	USER NAME : rozeqom	DESIGNED -	REVISED -	<b>STATE OF ILLINOIS DEPARTMENT OF TRANSPORTATION</b>	<b>EXISTING BRIDGE PLANS LOCATION NO. 20 (SN 022-0221)</b>		F.A.	SECTION	COUNTY	TOTAL SHEETS	SHEET NO.
Default	PLOT SCALE = 100.0000' / 1in.	DRAWN -	REVISED -		VARIOUS	2014-0381	DUPAGE	33	30	CONTRACT NO. 60Y32	
	PLOT DATE = 8/21/2014	CHECKED -	REVISED -		SCALE: NTS	SHEET 1	OF 1 SHEETS	STA.	TO STA.	ILLINOIS FED. AID PROJECT	
		DATE -	REVISED -								