


TYPICAL CROSS SECTION
SHOWING SIDEWALK

FOR INFORMATION ONLY

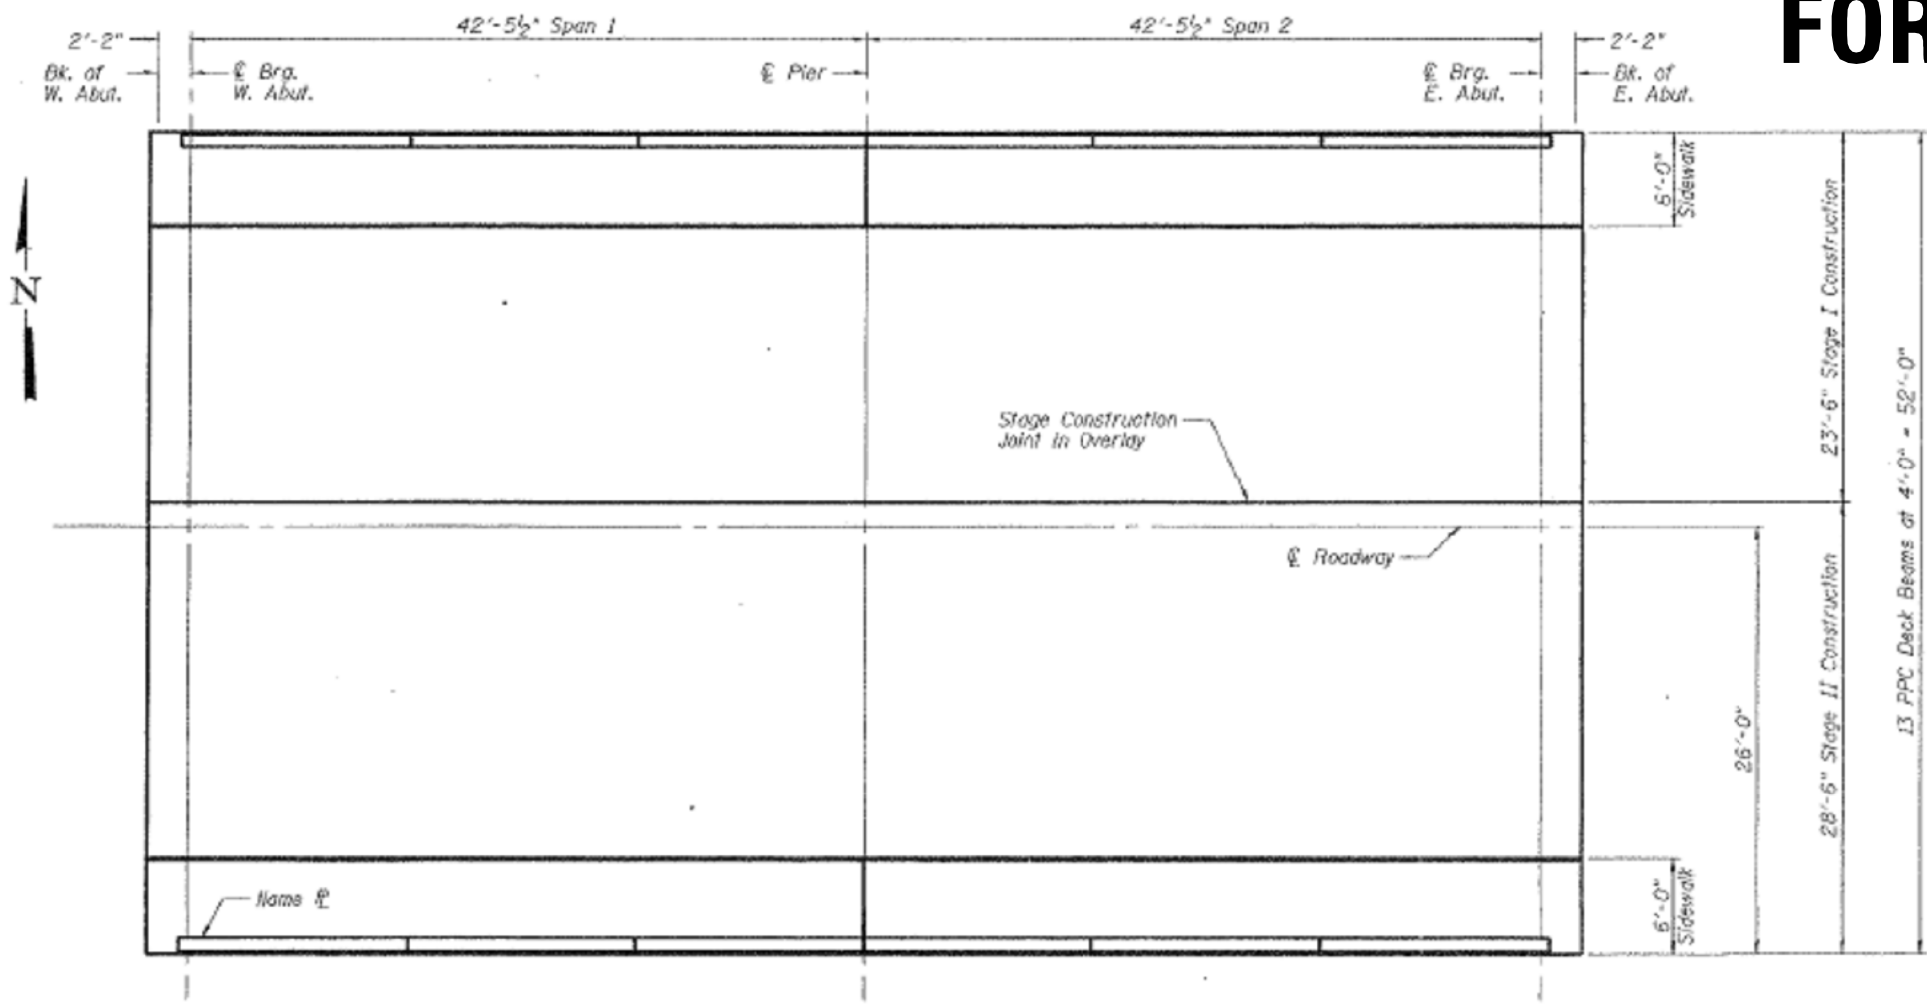

PLAN

FILE NAME =	USER NAME = abebawa	DESIGNED -	REVISED -	STATE OF ILLINOIS DEPARTMENT OF TRANSPORTATION	LOCATION #3 :SN 049-0011 HALF DAY RD. OVER E. BR SKOKIE DITCH	SECTION	COUNTY	TOTAL SHEETS	SHEET NO.	
Default	Plot Scale = 100.0000' / in.	DRAWN -	REVISED -			2014-0401	LAKE	42	14	CONTRACT NO. 60Y34
	PLOT DATE = 8/18/2014	CHECKED -	REVISED -			ILLINOIS FED. AID PROJECT				
		DATE -	REVISED -			SCALE:	SHEET	OF	SHEETS	STA.