


FOR INFORMATION ONLY

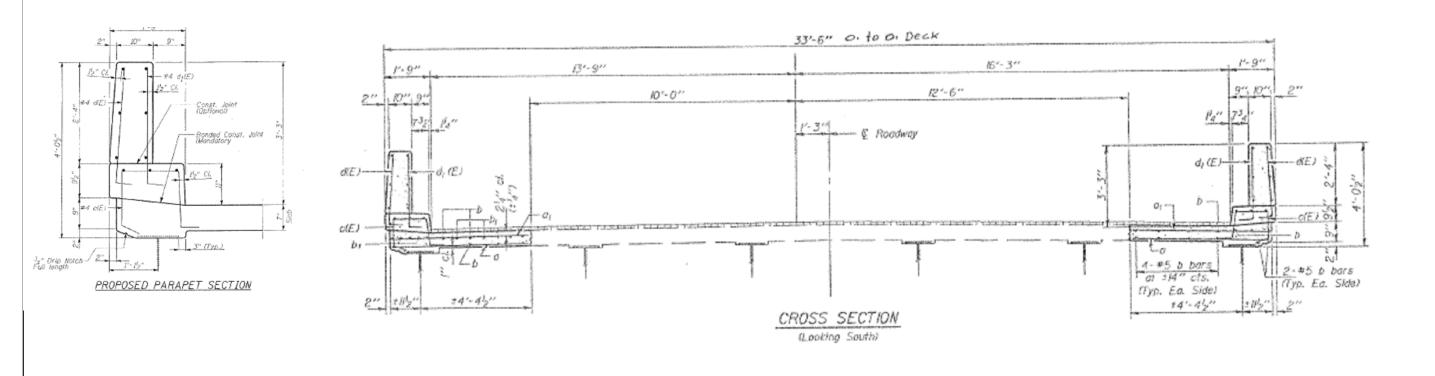

FILE NAME =	USER NAME = abebawa	DESIGNED -	REVISED -		LOCATION #4 -CN 040 0042							SECTION	COUNTY	TOTAL	SHEET NO.
c:\pw_work\pwidot\abebawa\d0402136\D135	14-Design.dgn	DRAWN -	REVISED -	STATE OF ILLINOIS	LOCATION #4:SN 049-0012 IL 131 (GREEN BAY) OVER RR EJ&E SCALE: SHEET OF SHEETS STA. TO STA.						2014-040I	LAKE	42	15	
	PLOT SCALE = 100.0000 ' / in.	CHECKED -	REVISED -	DEPARTMENT OF TRANSPORTATION								CONTRACT NO. 60Y34		0Y34	
Default	PLOT DATE = 8/18/2014	DATE -	REVISED -								ILLINOIS FED. AID PROJECT				
						•					•				