


FOR INFORMATION ONLY

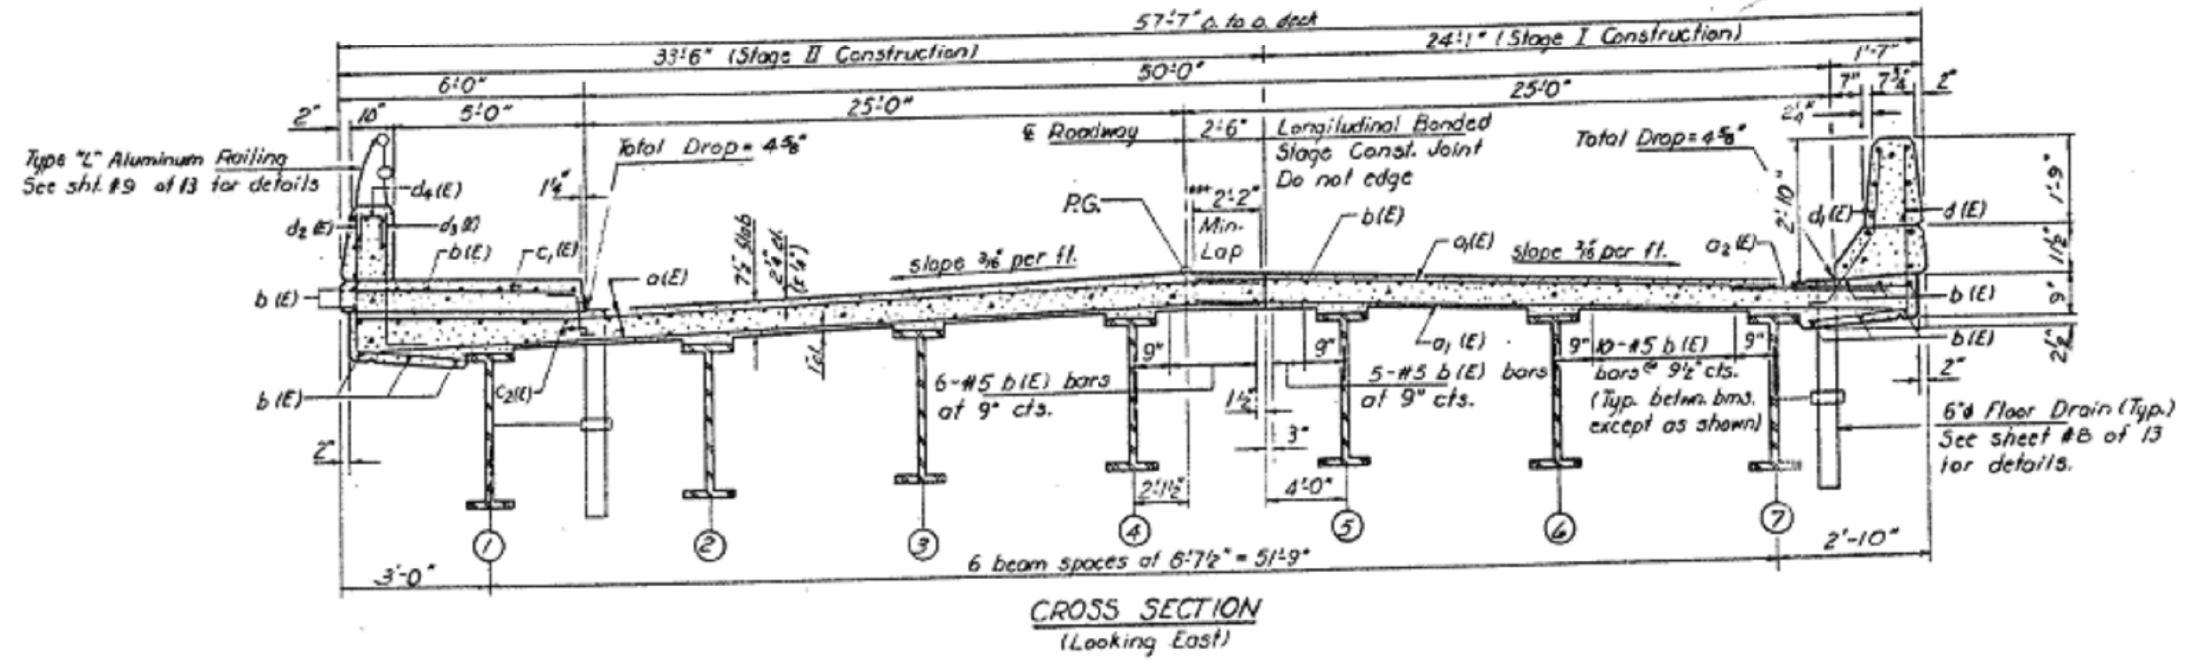

FILE NAME =	USER NAME = abebawa	DESIGNED -	REVISED -
et:\pwwork\pwwork\abebawa\d0402136\013514-Design.dgn		DRAWN -	REVISED -
Default		CHECKED -	REVISED -
		DATE -	REVISED -

STATE OF ILLINOIS
DEPARTMENT OF TRANSPORTATION

LOCATION #5 : SN 049-0037
IL 60 (KENNEDY RD.) AT MIDDLE FORK NB CHICAGO RIVER
SCALE: SHEET OF SHEETS STA. TO STA.

SECTION	COUNTY	TOTAL SHEETS	SHEET NO.
2014-0401	LAKE	42	16
CONTRACT NO. 60Y34			
ILLINOIS FED. AID PROJECT			