


CROSS SECTION

**FOR INFORMATION ONLY**

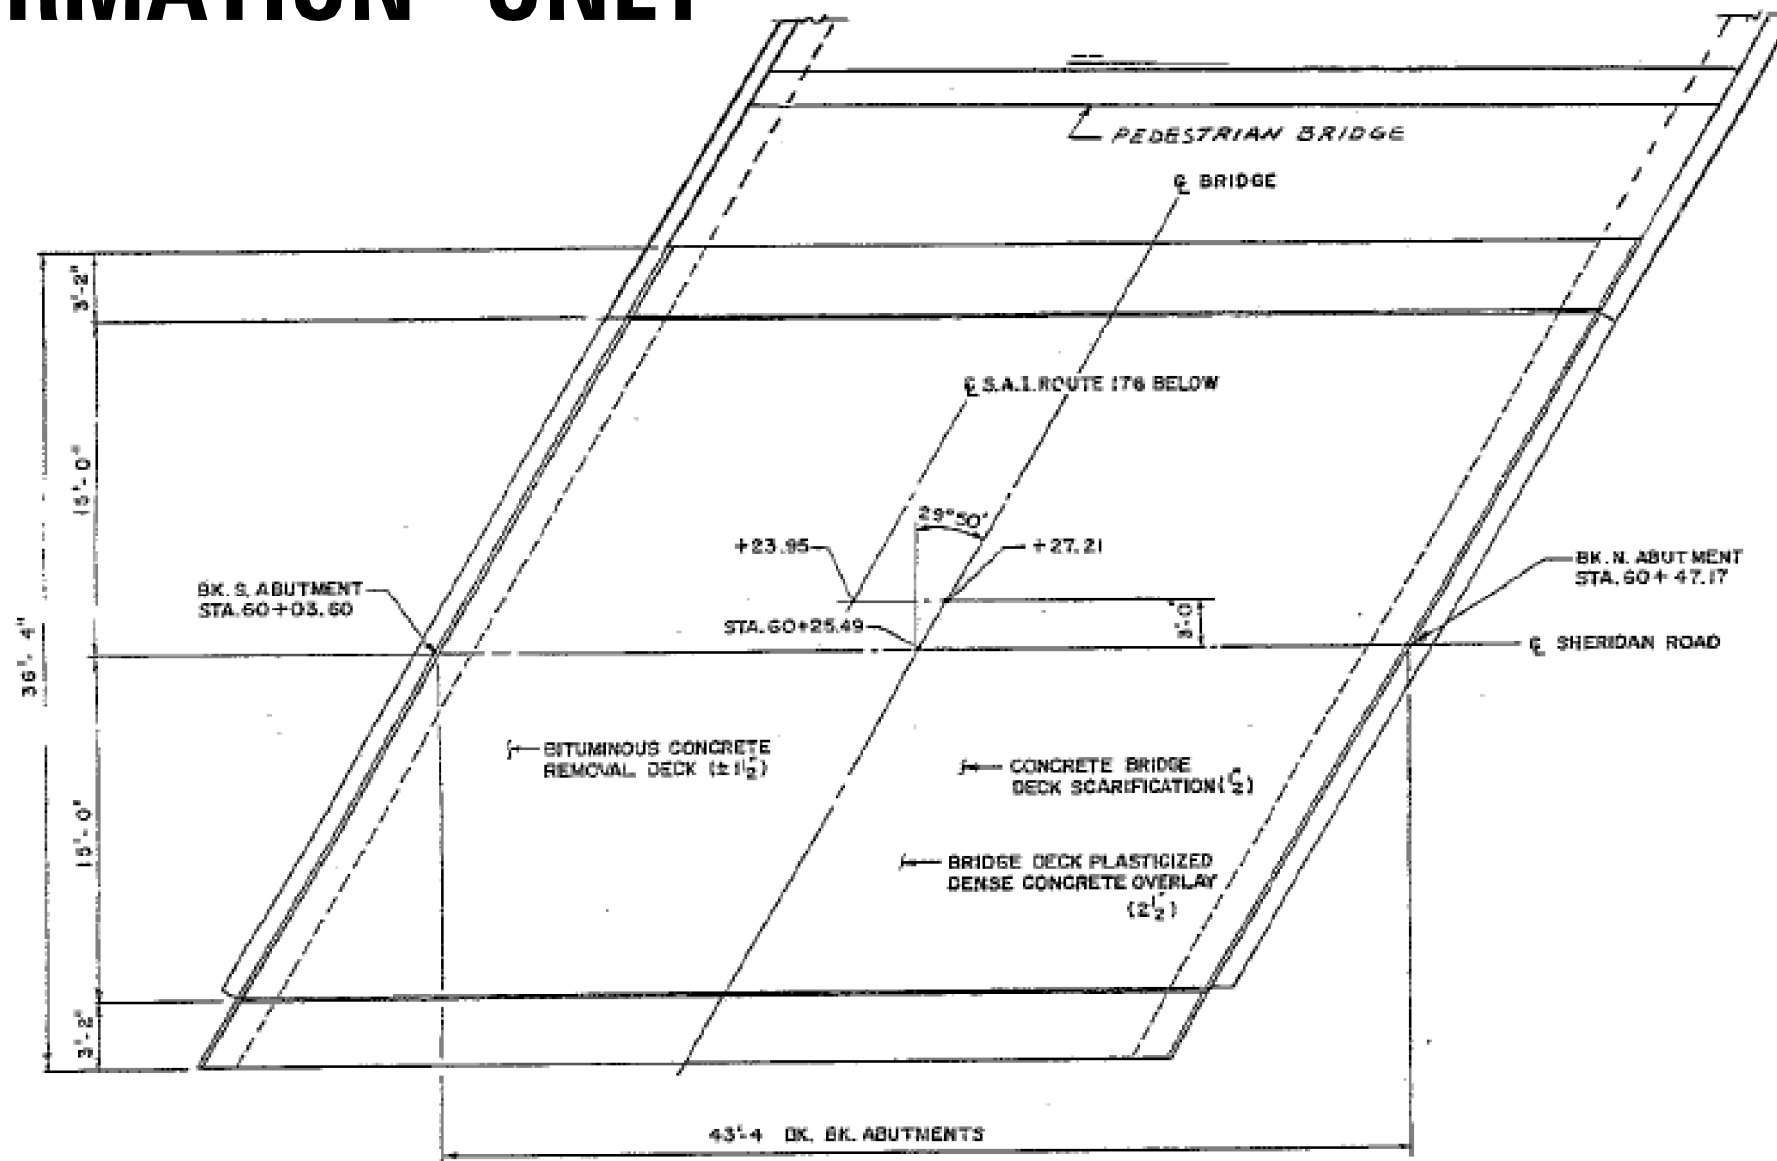

PLAN

FILE NAME =	USER NAME = abebawa	DESIGNED -	REVISED -	STATE OF ILLINOIS DEPARTMENT OF TRANSPORTATION	LOCATION #6 :SN 049-0039 SHERIDAN RD. AT IL 176/SCRANTON RD.	SECTION	COUNTY	TOTAL SHEETS	SHEET NO.		
ct:\p\work\p\dot\abebawa\d0402136\013514-Design.dgn	DRAWN -	REVISED -	2014-0401			LAKE	42	17			
Default	PLOT SCALE = 100.0000' / in.	CHECKED -	REVISED -			CONTRACT NO. 60Y34					
	PLOT DATE = 8/18/2014	DATE -	REVISED -			ILLINOIS FED. AID PROJECT					
					SCALE:	SHEET	OF	SHEETS	STA.	TO	STA.