


SECTION THROUGH EXISTING PARAPET

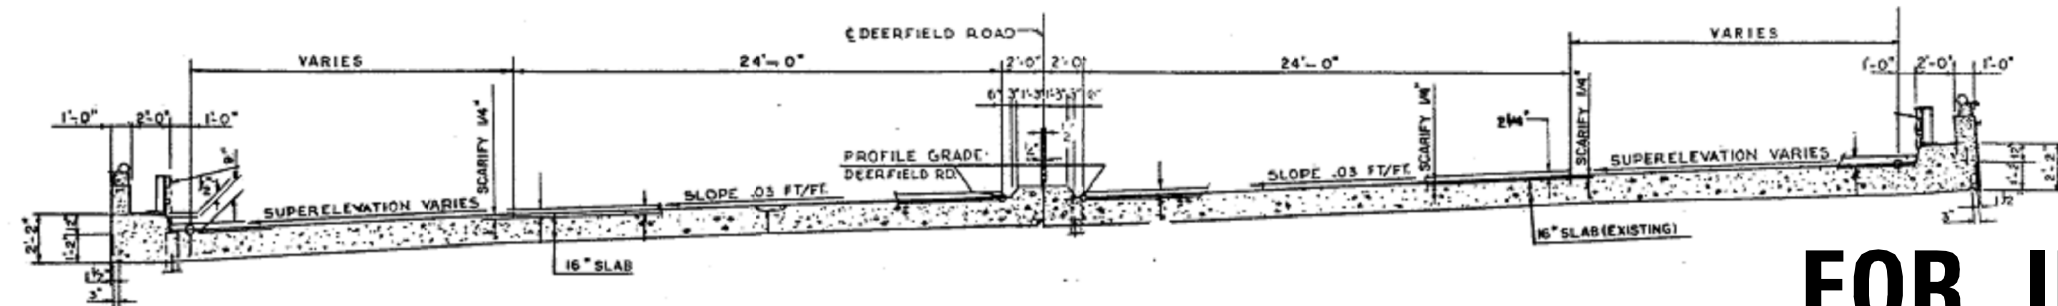

TYPICAL DECK SLAB CROSS SECTION

FOR INFORMATION ONLY

FILE NAME =	USER NAME = abebawa	DESIGNED -	REVISED -	STATE OF ILLINOIS DEPARTMENT OF TRANSPORTATION	LOCATION #12 :SN 049-0088 DEERFIELD RD OVER SKOKIE DITCH		SECTION	COUNTY	TOTAL SHEETS	SHEET NO.
et:\pw\work\p\dot\abebawa\d0402136\013514-Design.dgn		DRAWN -	REVISED -		2014-0401	LAKE	42	23		
Default	PLOT SCALE = 100.0000' / in.	CHECKED -	REVISED -		CONTRACT NO. 60Y34					
	PLOT DATE = 8/18/2014	DATE -	REVISED -		ILLINOIS FED. AID PROJECT					