



PLAN

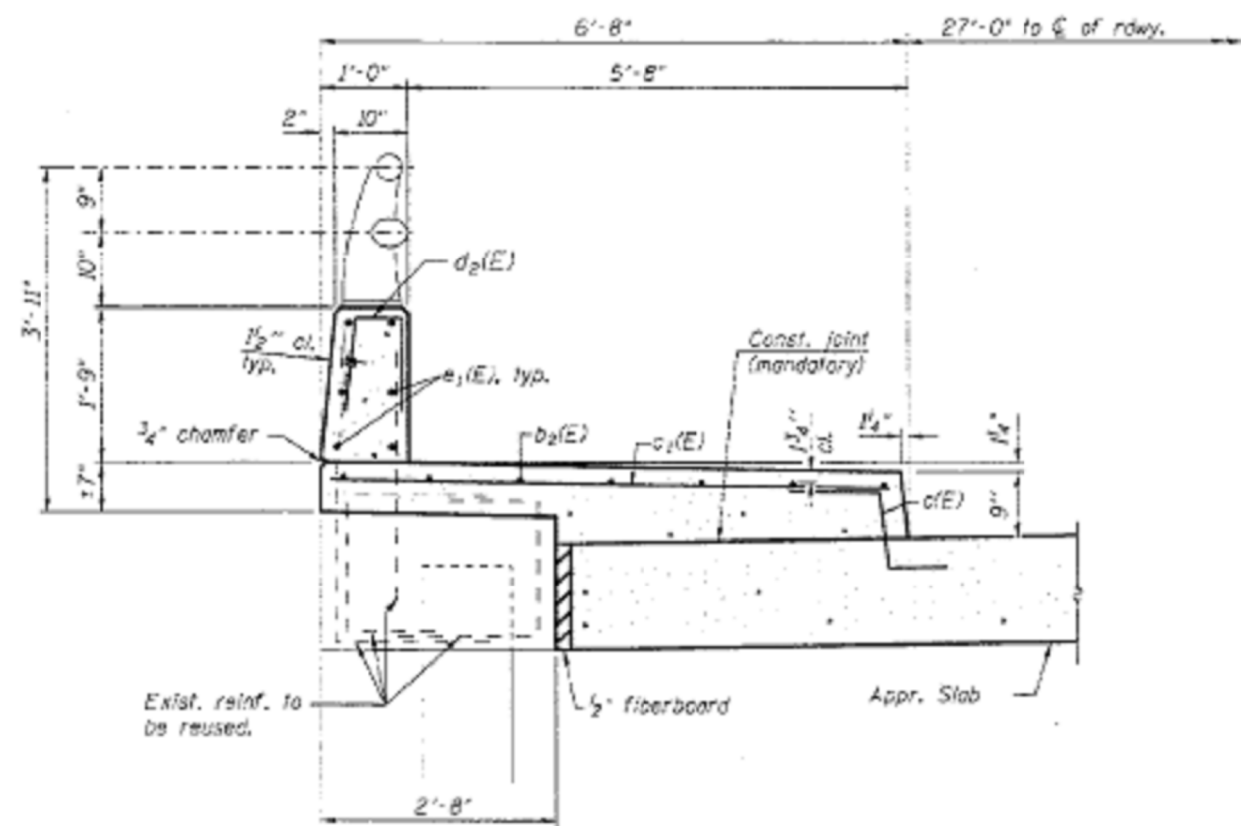

SIDEWALK & PARAPET PLAN

(West side shown, East side similar)

FOR INFORMATION ONLY

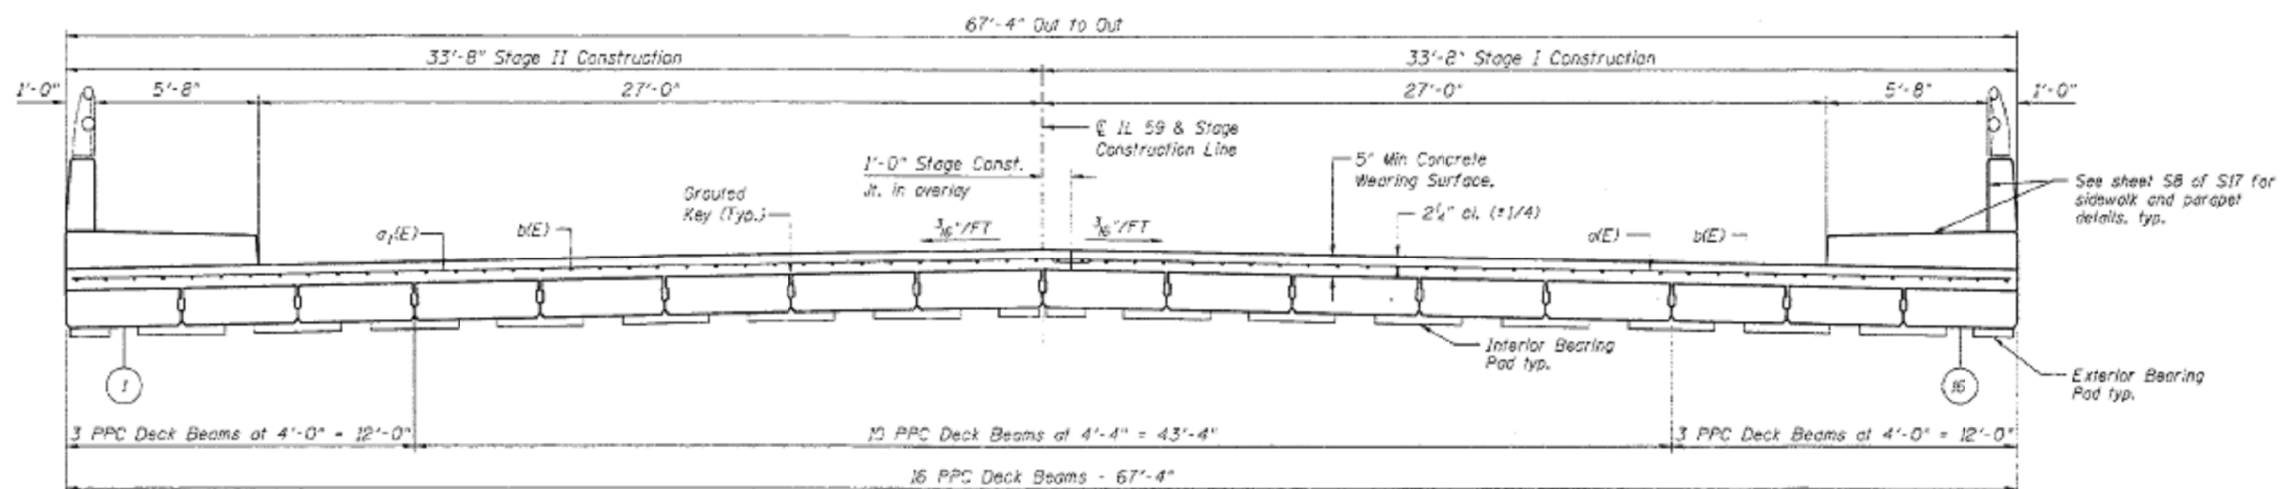

CROSS SECTION

FILE NAME =	USER NAME = abebawa	DESIGNED -	REVISED -
c:\pwwork\pwwork\abebawa\d0402136\013514-Design.dgn		DRAWN -	REVISED -
Default	PLOT SCALE = 100.0000' / in.	CHECKED -	REVISED -
	PLOT DATE = 8/18/2014	DATE -	REVISED -

STATE OF ILLINOIS
DEPARTMENT OF TRANSPORTATION

LOCATION #14 :SN 049-0152
IL RTE. 59 OVER FLINT CREEK TRIBUTARY

SCALE: SHEET OF SHEETS STA. TO STA.

SECTION	COUNTY	TOTAL SHEETS	SHEET NO.
2014-0401	LAKE	42	25
CONTRACT NO. 60Y34			
ILLINOIS FED. AID PROJECT			