


**PARAPET JOINT DETAILS**

**TYPICAL CROSS SECTION**

**FOR INFORMATION ONLY**

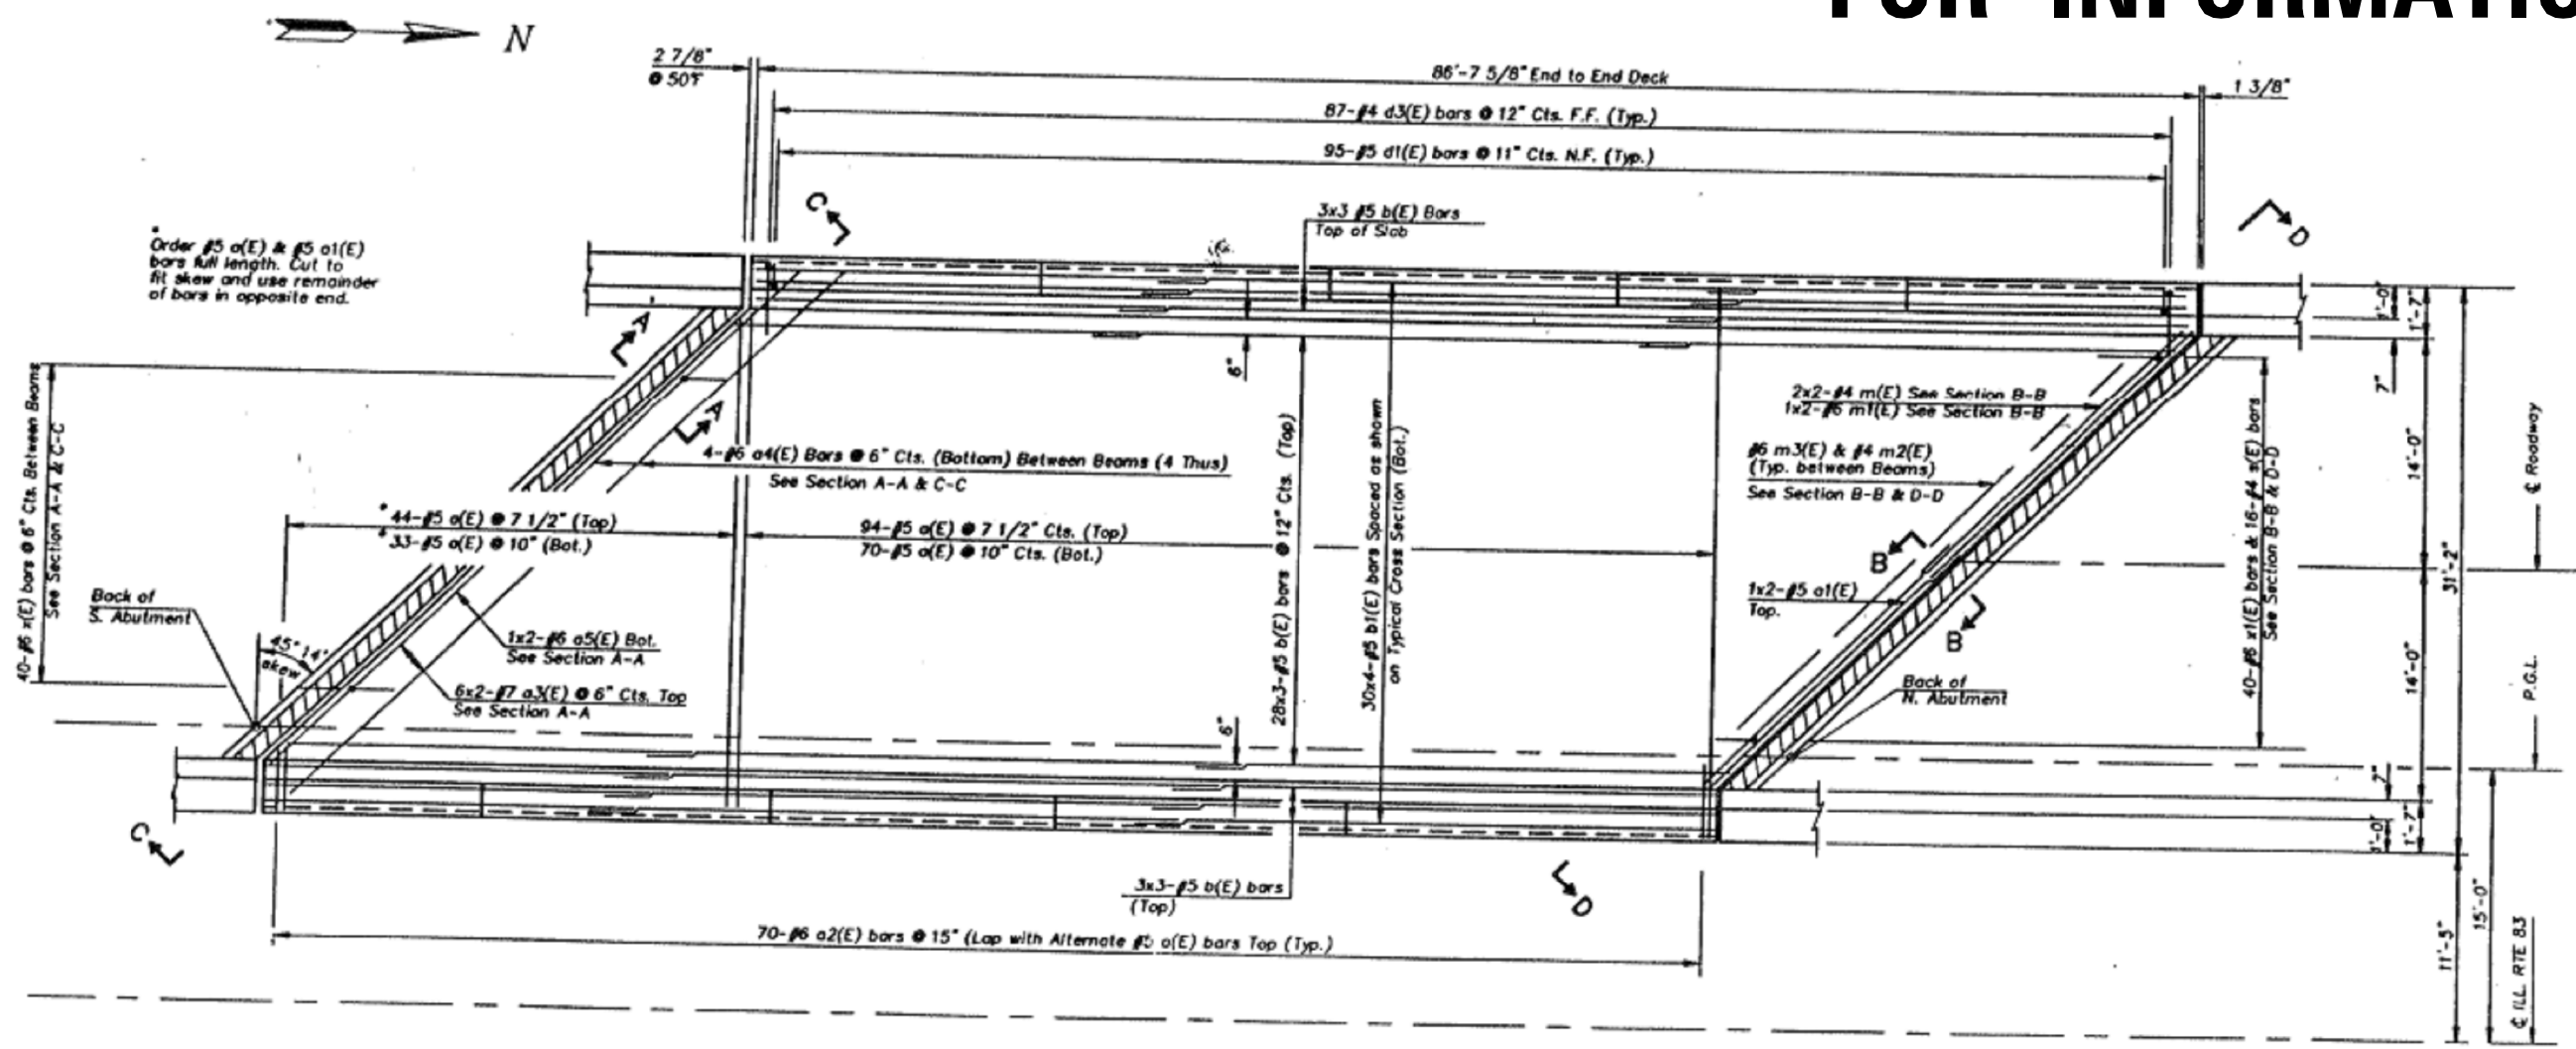

**PLAN**  
S.B. Bridge Shown  
N.B. Similar except location of P.G. Line

FILE NAME =	USER NAME = abebawa	DESIGNED -	REVISED -	<b>STATE OF ILLINOIS DEPARTMENT OF TRANSPORTATION</b>	<b>LOCATION #20 :SN 049-0176 IL 83 (NB) OVER INDIAN CREEK</b>	SECTION	COUNTY	TOTAL SHEETS	SHEET NO.
Default	Plot Scale = 100.0000' / in.	DRAWN -	REVISED -			2014-0401	LAKE	42	31
	PLOT DATE = 8/18/2014	CHECKED -	REVISED -			CONTRACT NO. 60Y34			
		DATE -	REVISED -			ILLINOIS FED. AID PROJECT			