


PLAN


FOR INFORMATION ONLY

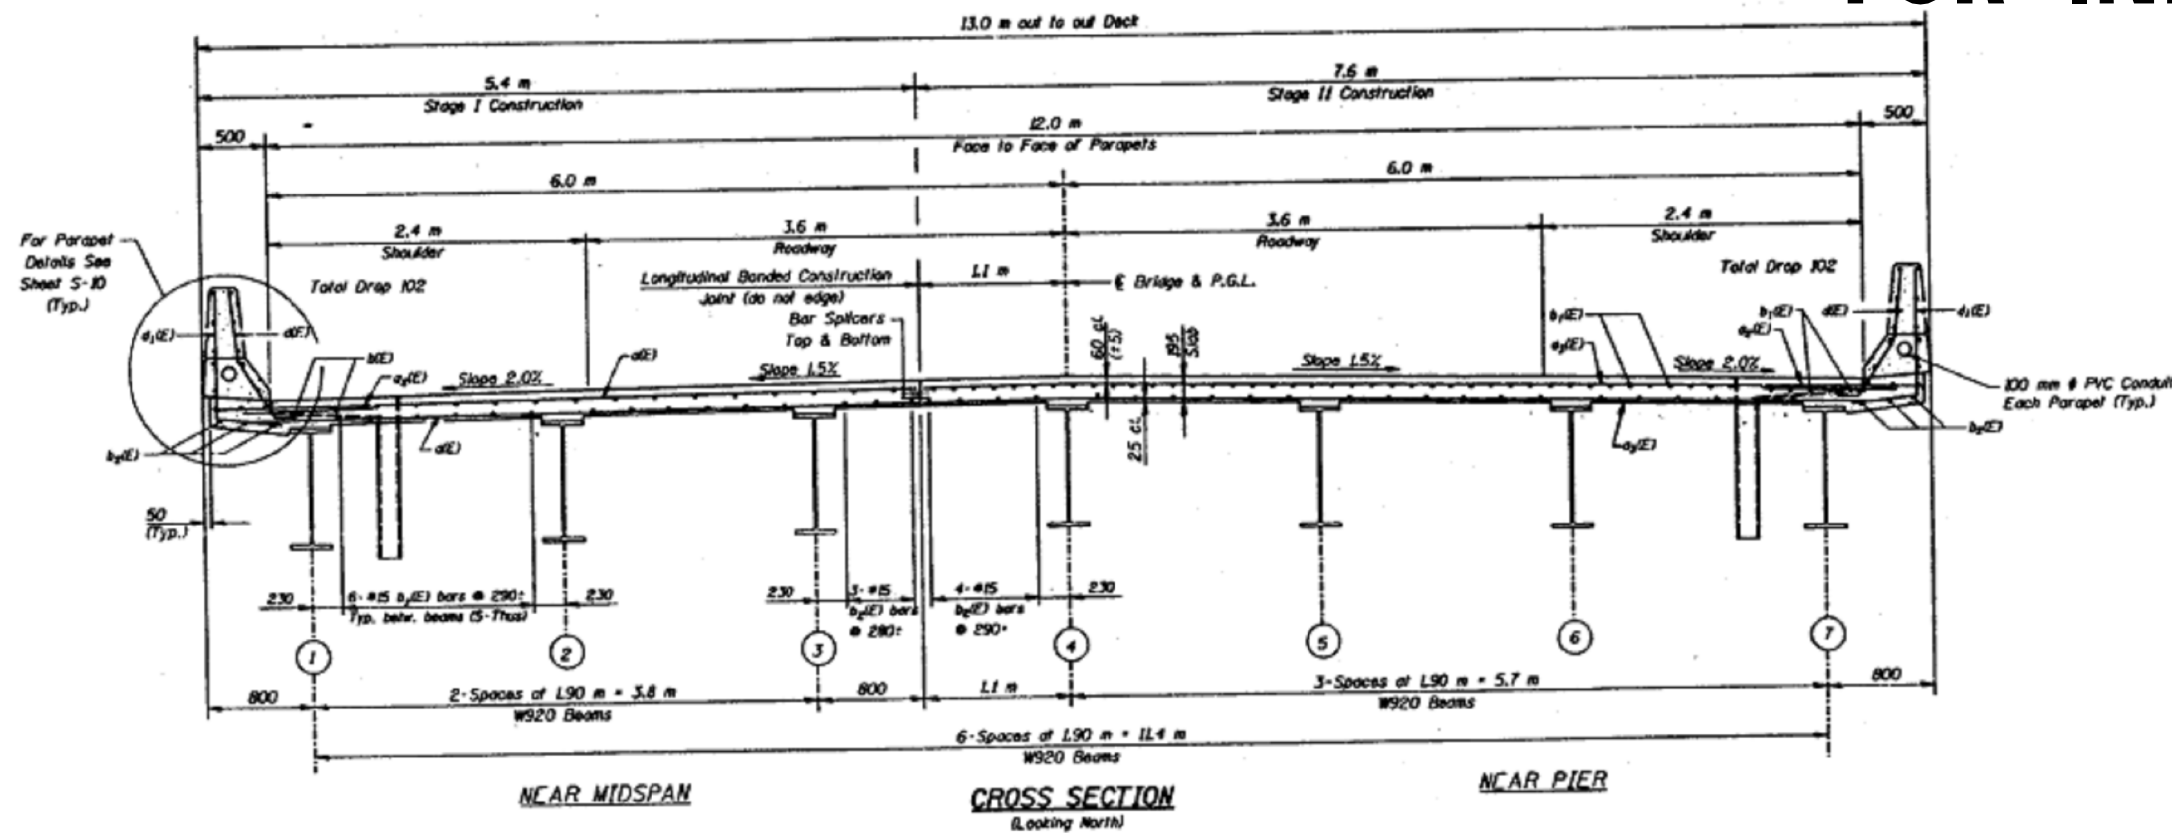

NEAR MIDSPAN

CROSS SECTION
(Looking North)

NEAR PIER

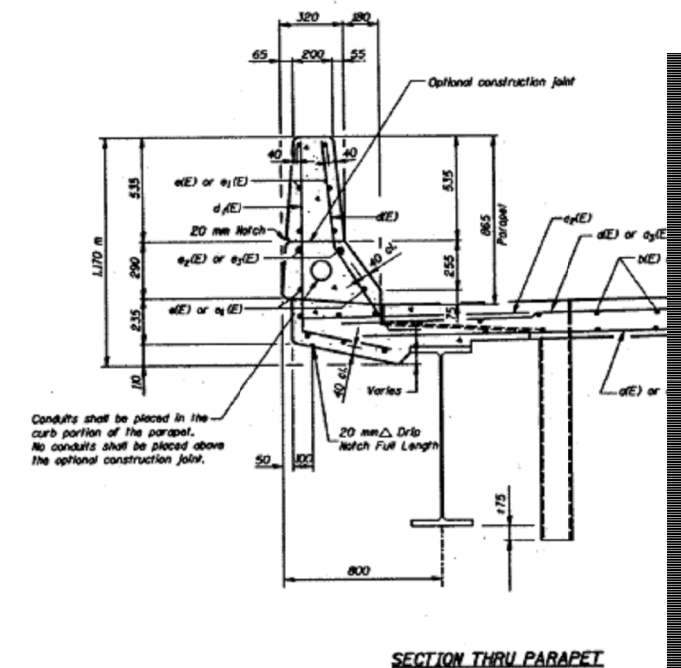

SECTION THRU PARAPET

FILE NAME =	USER NAME = abebawa	DESIGNED -	REVISED -
et:\pwwork\p1dot\abebawa\d0402136\013514-Design.dgn		DRAWN -	REVISED -
Default	PLOT SCALE = 100.0000' / in.	CHECKED -	REVISED -
	PLOT DATE = 8/18/2014	DATE -	REVISED -

STATE OF ILLINOIS
DEPARTMENT OF TRANSPORTATION

LOCATION #23:SN 049-0191
IL RTE. 59 OVER US 12

SCALE: SHEET OF SHEETS STA. TO STA.

SECTION	COUNTY	TOTAL SHEETS	SHEET NO.
2014-0401	LAKE	42	34
CONTRACT NO. 60Y34			
ILLINOIS FED. AID PROJECT			