


BILL OF MATERIAL (016-0349)

ITEM	UNIT	QUANTITY
SILICONE JOINT SEALER, 1"	FOOT	102
SILICONE JOINT SEALER, 1 3/4"	FOOT	102

TOTAL BILL OF MATERIAL

ITEM	UNIT	QUANTITY
SILICONE JOINT SEALER, 1"	FOOT	188
SILICONE JOINT SEALER, 1 1/2"	FOOT	258
SILICONE JOINT SEALER, 1 3/4"	FOOT	102
APPROACH SLAB REPAIR (PARTIAL DEPTH)	SQ YD	2

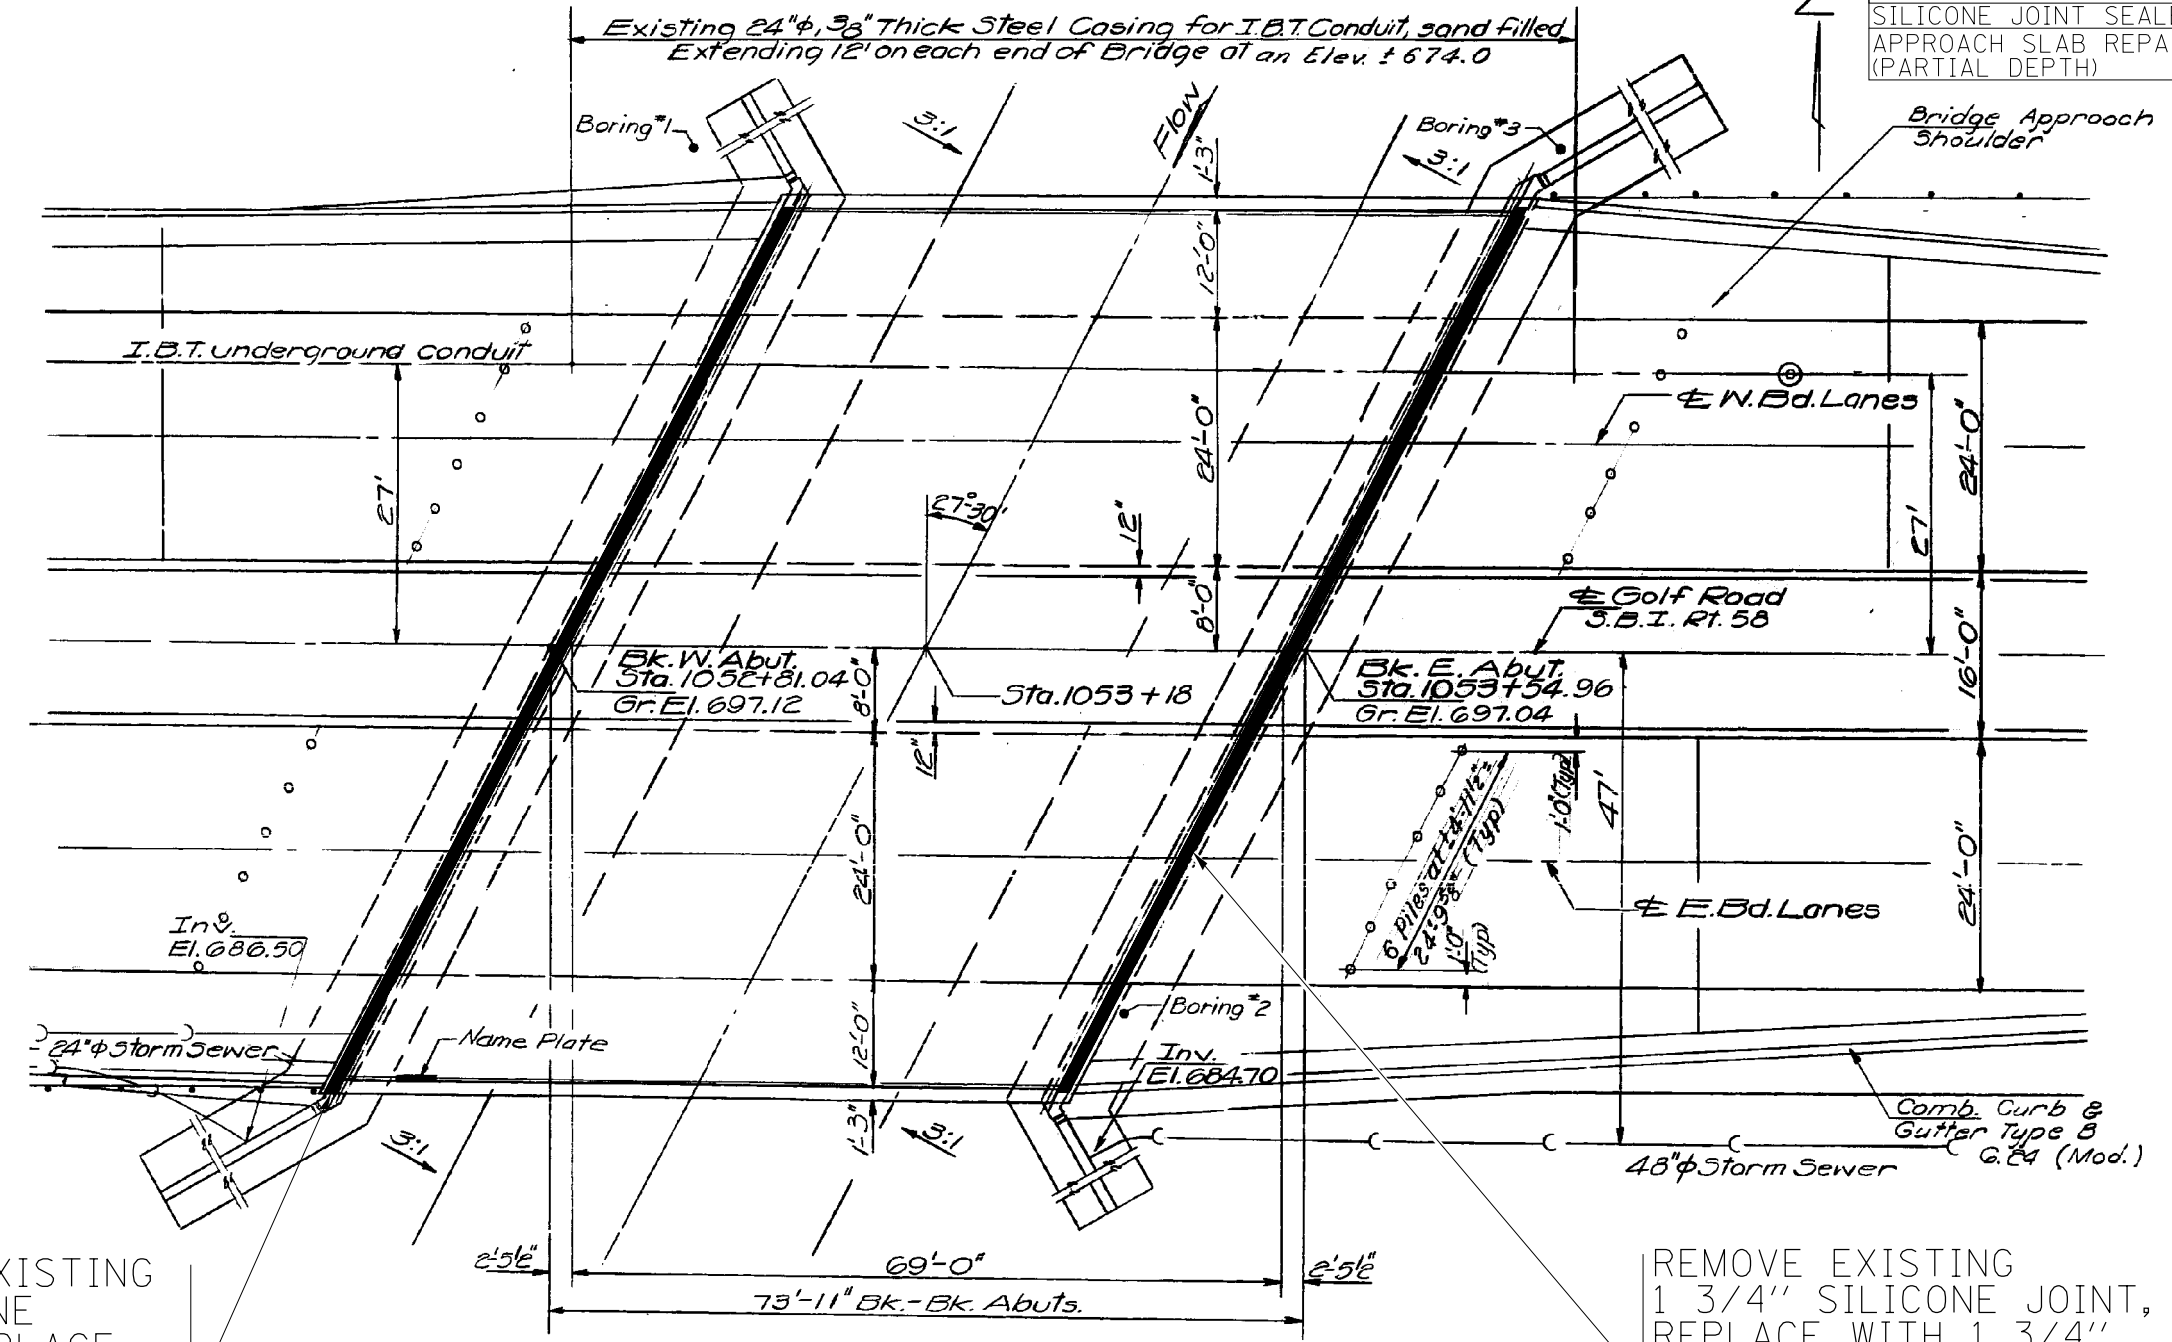

PLAN

REMOVE EXISTING 1" SILICONE JOINT, REPLACE WITH 1" SILICONE JOINT SEALER

REMOVE EXISTING 1 3/4" SILICONE JOINT, REPLACE WITH 1 3/4" SILICONE JOINT SEALER

FILE NAME =	USER NAME = hardnettbr	DESIGNED -	REVISED -
ct:\pwork\pwork\hardnettbr\d0407384\04114-shr-plan.dgn		DRAWN -	REVISED -
		CHECKED -	REVISED -
		DATE -	REVISED -

STATE OF ILLINOIS
DEPARTMENT OF TRANSPORTATION

LOCATION 1 (016-0349) IL 58 OVER SALT CREEK
BRIDGE REPAIR DETAILS

F.A.P. RTE.	SECTION	COUNTY	TOTAL SHEETS	SHEET NO.
559 374	2014-049I	COOK	9	4
CONTRACT NO. 60Y63				
ILLINOIS FED. AID PROJECT				

SCALE: SHEET OF SHEETS STA. TO STA.