


TREE PIT - TREE PLANTING DETAIL
N.T.S.

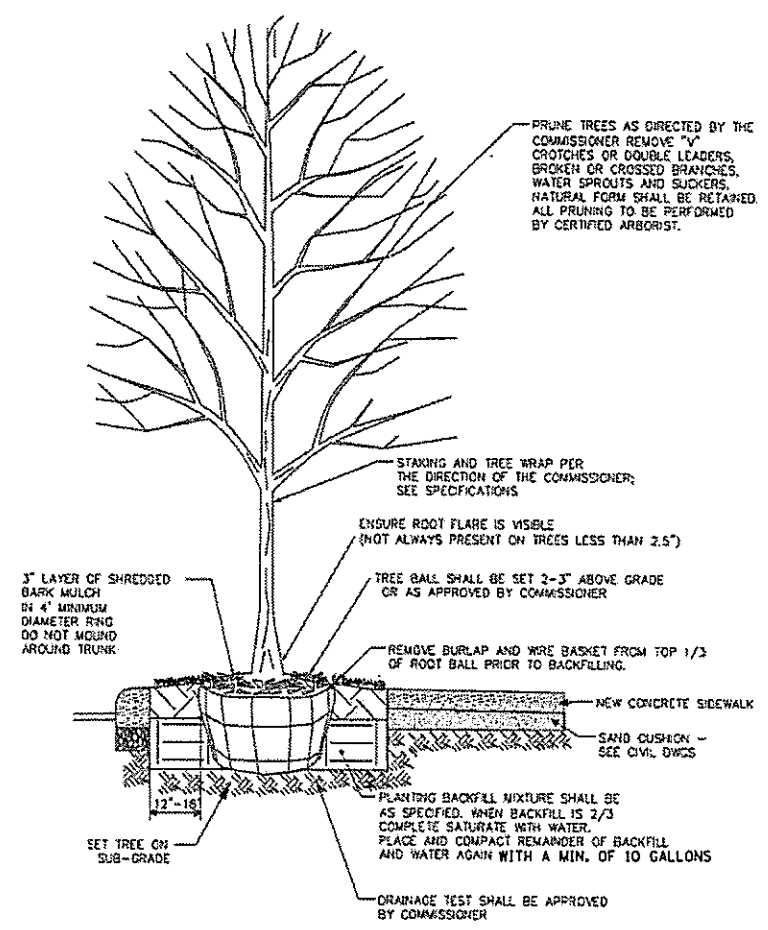

① **PARKWAY TREE PLANTING DETAIL**

NTS

FILE NAME =	USER NAME = del-roarions	DESIGNED - _____	REVISED - _____	STATE OF ILLINOIS DEPARTMENT OF TRANSPORTATION	TREE PLANTING DETAILS		F.A.I. RTE.	SECTION	COUNTY	TOTAL SHEETS	SHEET NO.	
ci:\pwork\pvidat\del-roarions\2365897	D187814-shs-Landscape.dgn	DRAWN - _____	REVISED - _____				90/94/290	2014-050LS	COOK	16	6	
Default	PLOT SCALE = 1/8" = 1'-0"	CHECKED - _____	REVISED - _____		SCALE: _____	SHEET _____ OF _____ SHEETS	STA. _____ TO STA. _____	CONTRACT NO. 60Y66				
	PLOT DATE = 8/14/2014	DATE - _____	REVISED - _____		ILLINOIS FED. AID PROJECT							