


ELEVATION BEAM 1 (N.E.), Beam 1 (S.E.) AND Beam 1A (S.E.)

N.E. - North End
S.E. - South End

DETAIL A
SN 022-0045

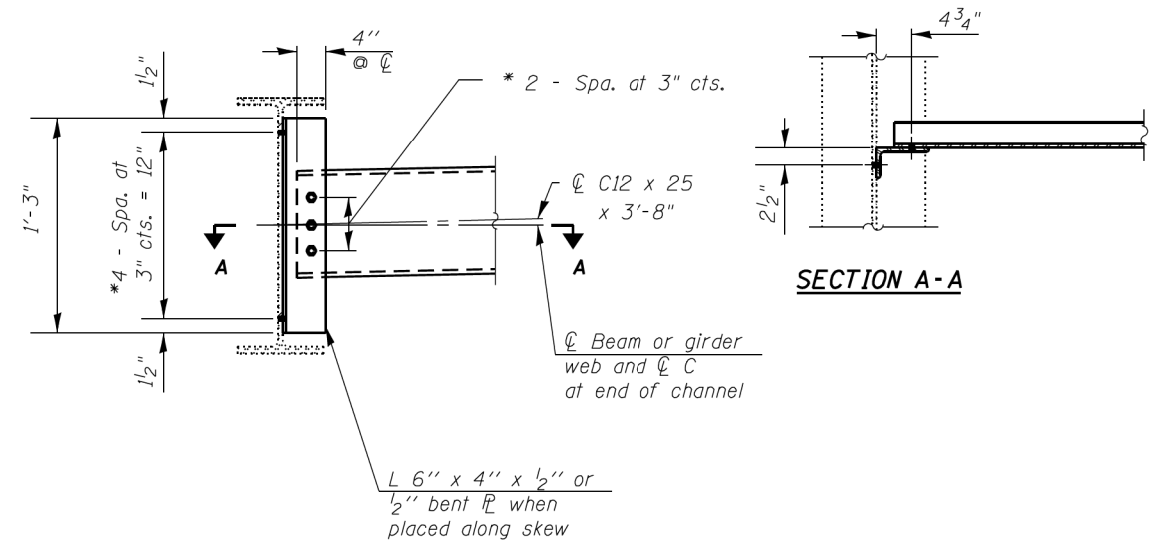

INTERIOR DIAPHRAGM D
SN 022-0045

FILE NAME =	USER NAME = rozeqem	DESIGNED -	REVISED -
ci:\pwork\pwork\rozeqem\d0409160\102015-sh1-plan.dgn		DRAWN -	REVISED -
Default	PLOT SCALE = 100.0000' / 1in.	CHECKED -	REVISED -
	PLOT DATE = 8/11/2014	DATE -	REVISED -

STATE OF ILLINOIS
DEPARTMENT OF TRANSPORTATION

SN 022-0045			
DIAPHRAGM & STRUCTURAL STEEL DETAILS			
SCALE: NTS	SHEET 3 OF 3 SHEETS	STA. TO STA.	

F.A. RTE.	SECTION	COUNTY	TOTAL SHEETS	SHEET NO.
*	2014-056BP		11	9
*1) FAI 290	2) FAP 344	CONTRACT NO. 60Y76		
ILLINOIS FED. AID PROJECT				