


PROPOSED HORIZONTAL & VERTICAL CONTROL

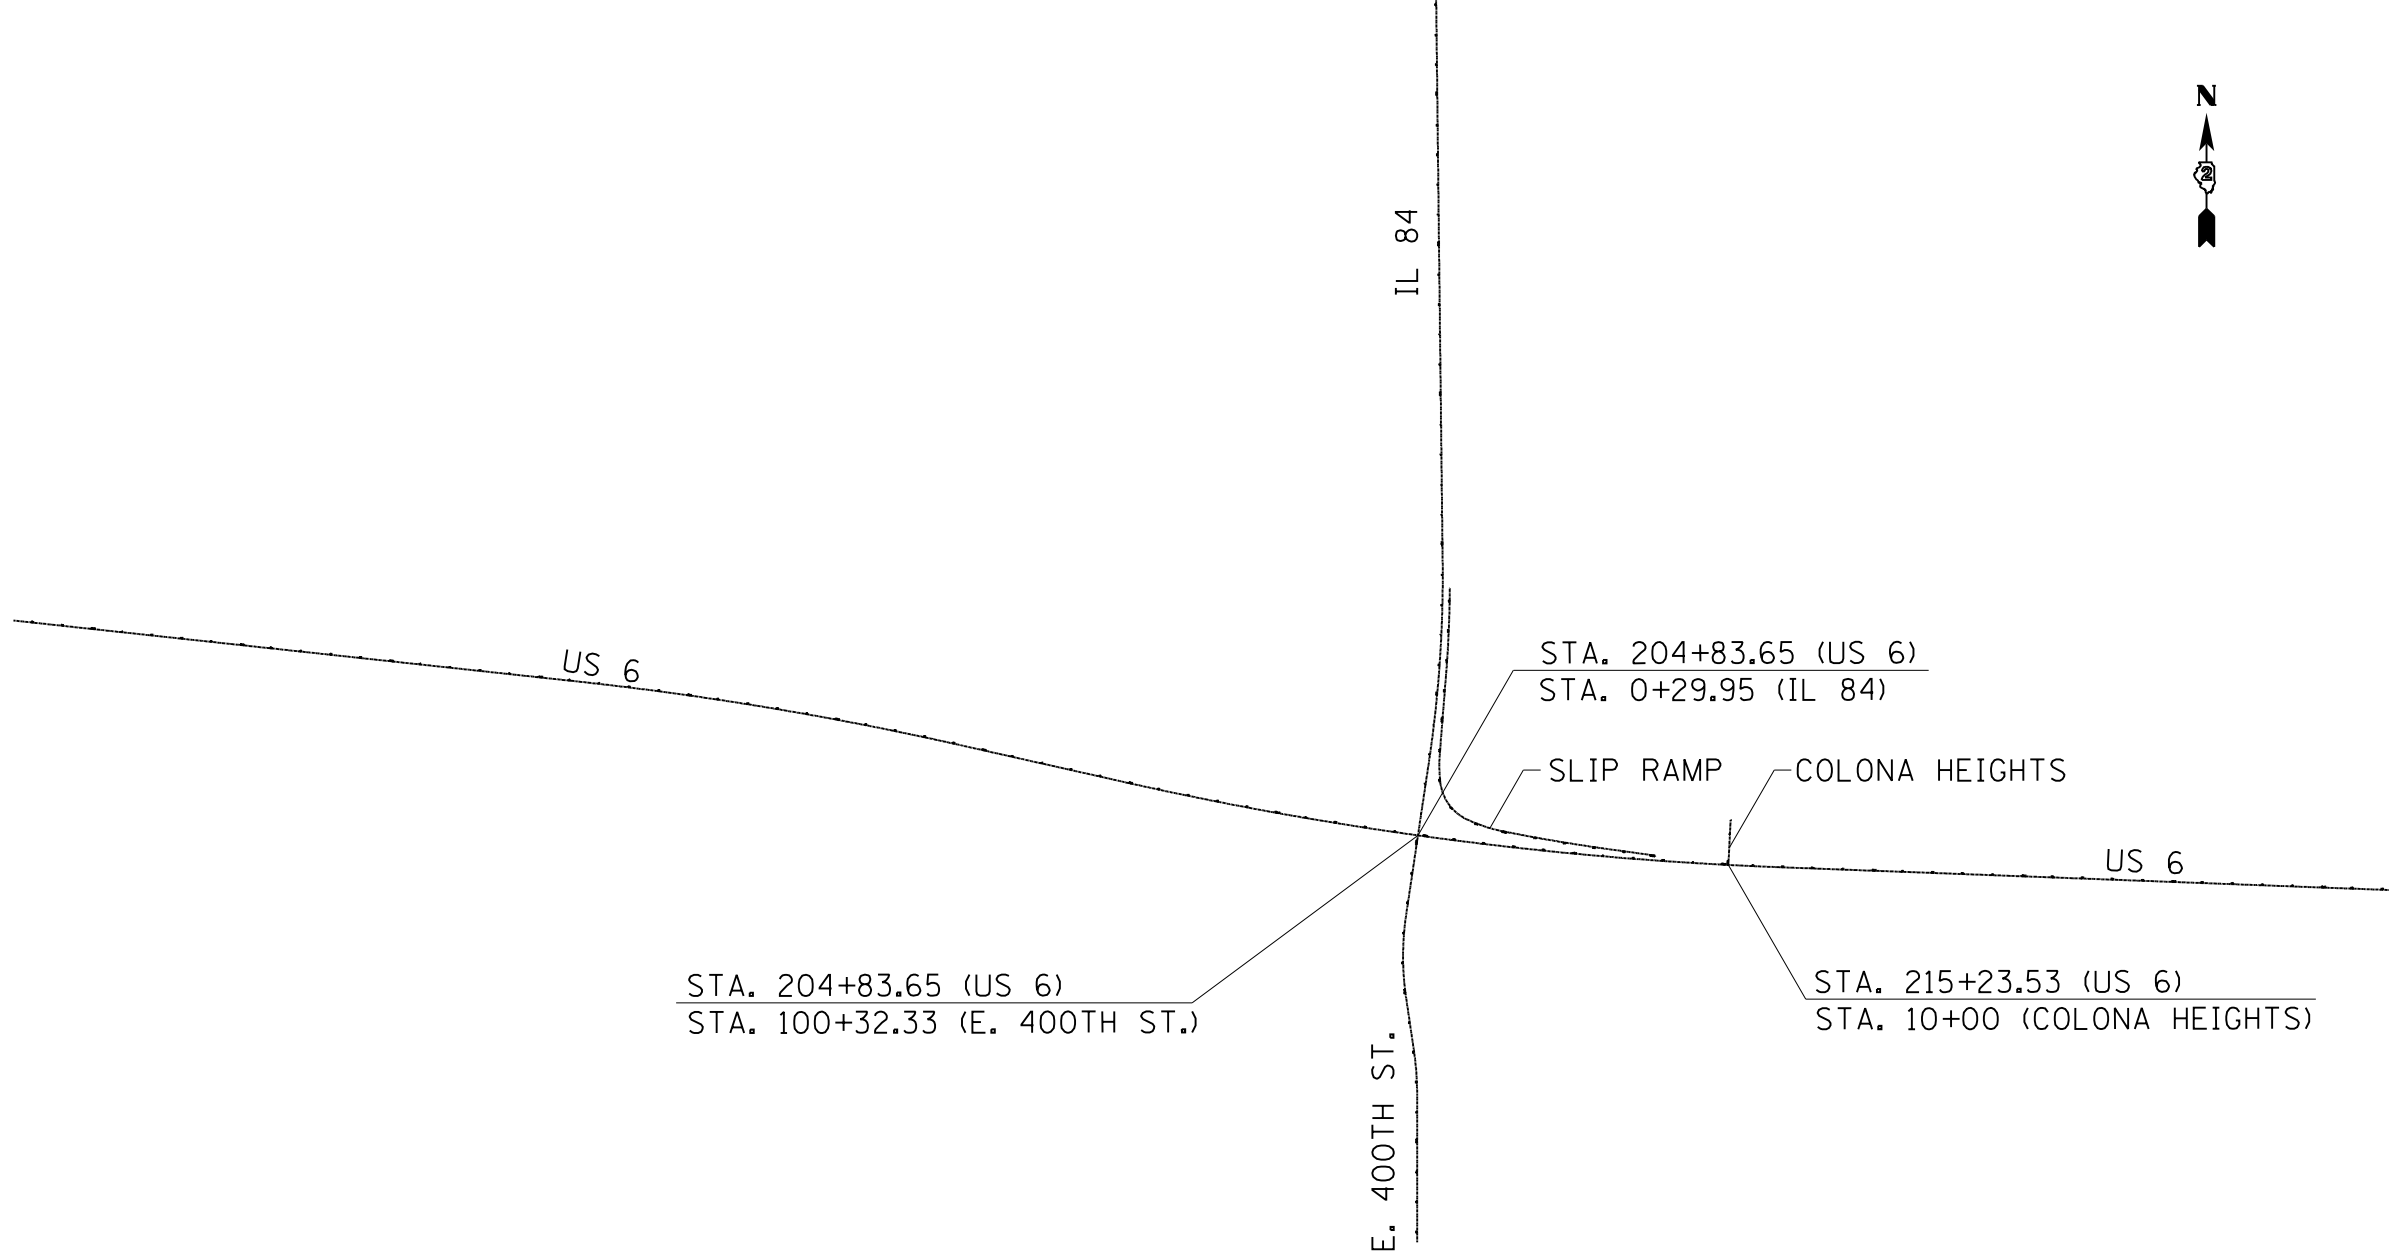

FILE NAME =	USER NAME = cushmenbw	DESIGNED -	REVISED -
c:\pwork\work\pwork\cushmenbw\0333009\0201709-sh1-ATB.dgn		DRAWN -	REVISED -
Default	PLOT SCALE = 100.0000' / in.	CHECKED -	REVISED -
	PLOT DATE = Fri Aug 01 11:25:35 2014	DATE -	REVISED -

**STATE OF ILLINOIS
DEPARTMENT OF TRANSPORTATION**

**PROPOSED HORIZONTAL & VERTICAL
CONTROL SHEETS**

SCALE: SHEET OF SHEETS STA. TO STA.

F.A.U. RTE.	SECTION	COUNTY	TOTAL SHEETS	SHEET NO.
*	2R-1	HENRY	235	28
CONTRACT NO. 64J43				
ILLINOIS FED. AID PROJECT				

* 5789 & 5861