
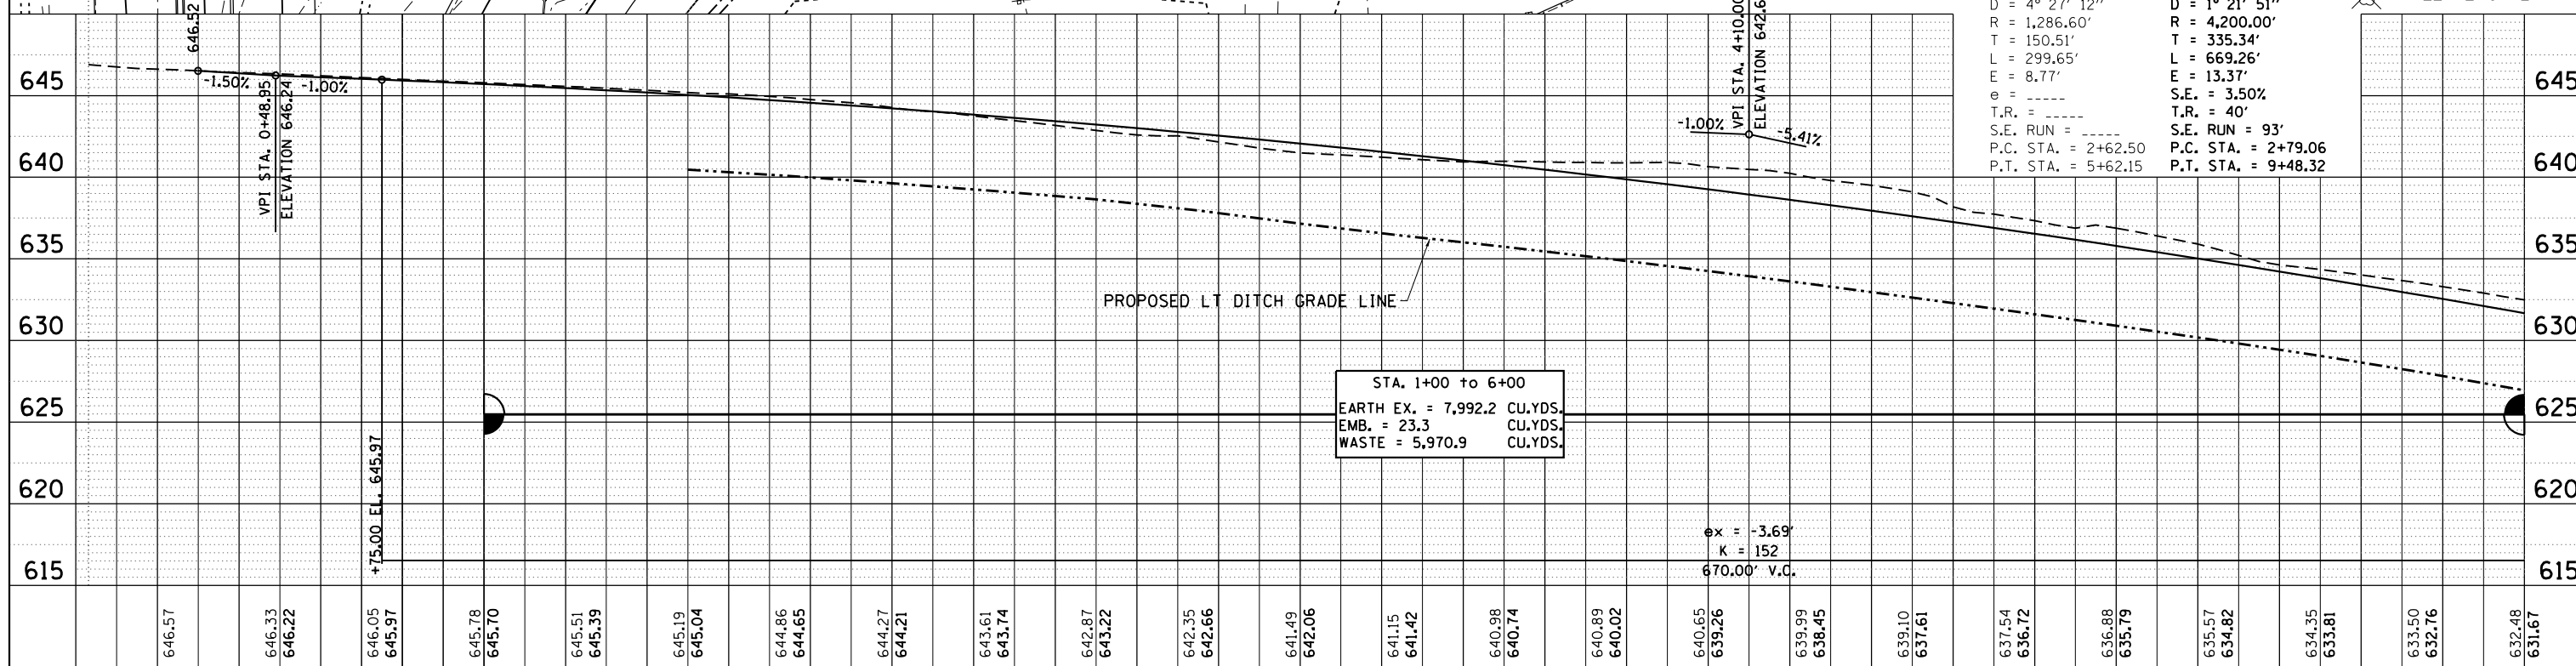


PLAN	SURVEYED	DATE
	PLOTTED	BY
	ALIGNED	
	CHECKED	
	FILE NAME	
	NO.	

PROFILE	SURVEYED	DATE
	PLOTTED	BY
	GRADES CHECKED	
	STRUCTURE NOTATIONS CHECKED	
	NO.	

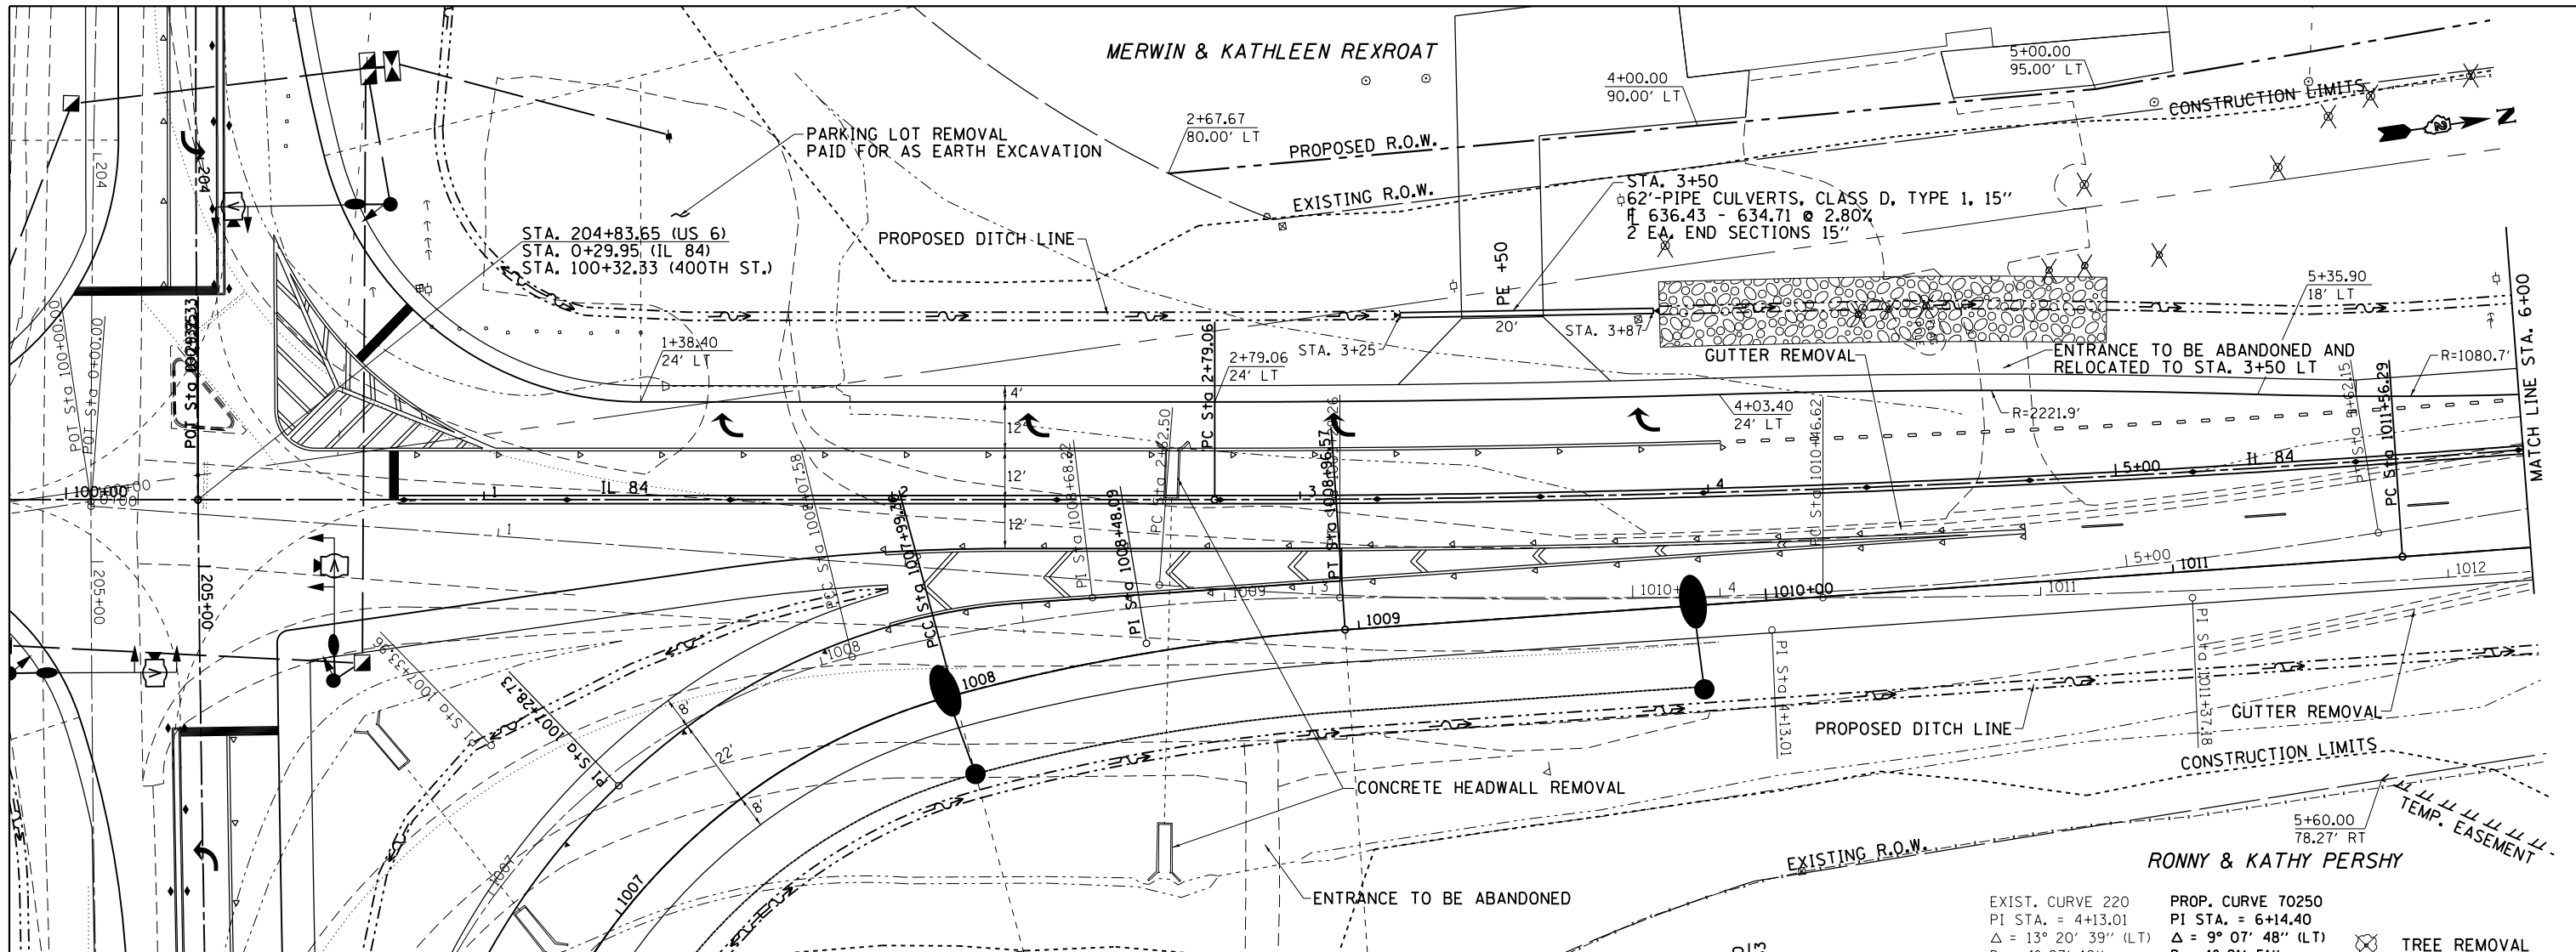

FILE NAME =	USER NAME = cushmanbw	DESIGNED -	REVISED -	STATE OF ILLINOIS DEPARTMENT OF TRANSPORTATION		IL 84 PLAN & PROFILE		F.A.U. R.T.E.	SECTION	COUNTY	TOTAL SHEETS	SHEET NO.
Default		DRAWN -	REVISED -					*	2R-1	HENRY	235	42
	PLOT SCALE = 40.0000' / in.	CHECKED -	REVISED -					CONTRACT NO. 64J43				
	PLOT DATE = Fri Aug 01 11:18:24 2014	DATE -	REVISED -					ILLINOIS FED. AID PROJECT				

* 5789 & 5861