


PAVEMENT MARKING

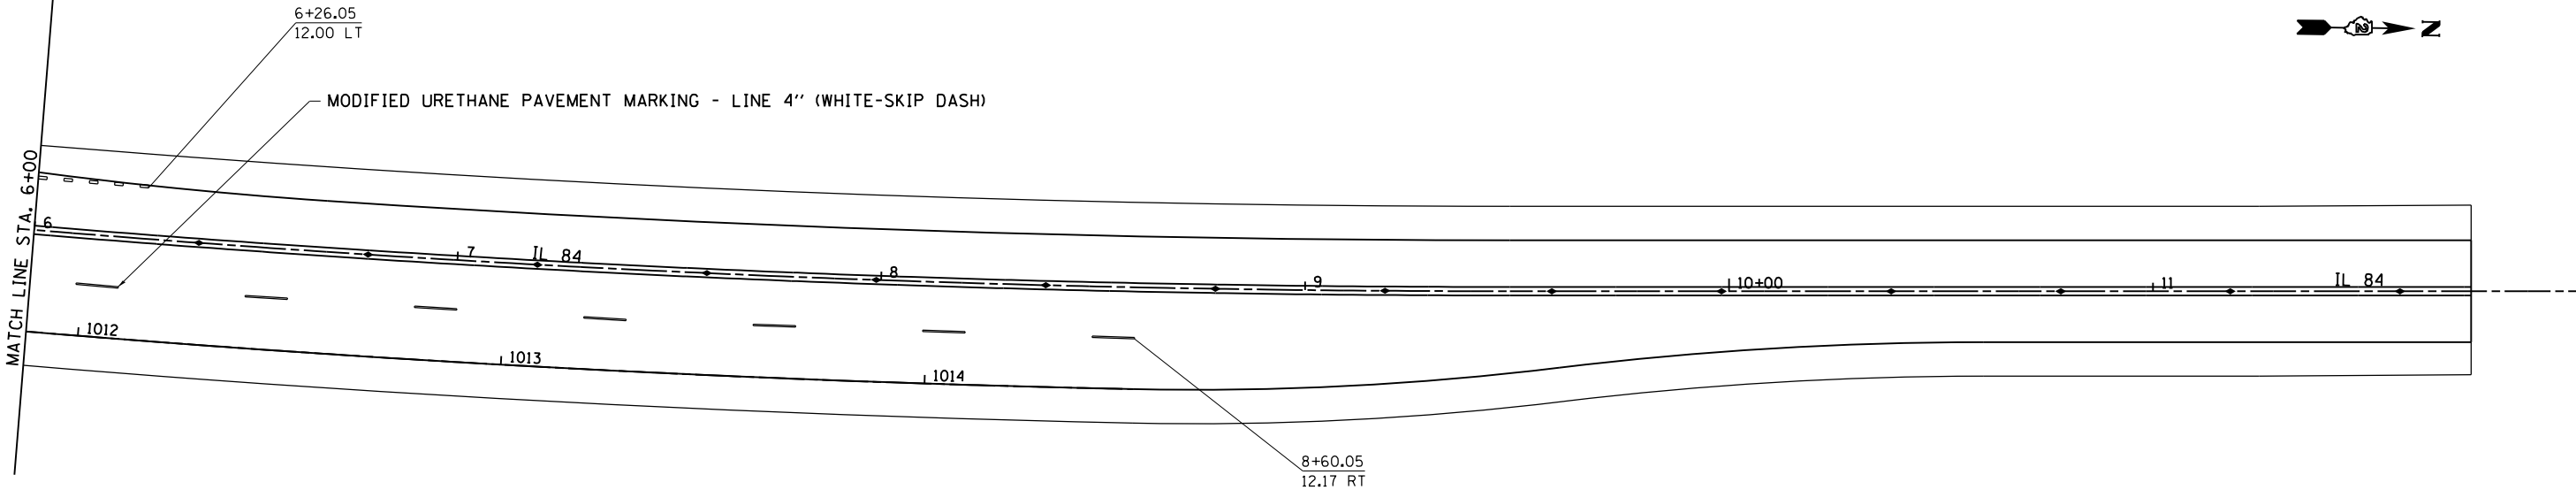

- ◆ TWO-WAY AMBER
- ◀ TWO-WAY AMBER
- ◁ ONE-WAY CRYSTAL

FILE NAME =	USER NAME = cushmenbw	DESIGNED -	REVISED -
ct:\pw\work\p\dot\cushmenbw\d0333009\0201709-sh1-pmk.dgn		DRAWN -	REVISED -
Default	PLOT SCALE = 40.0000' / in.	CHECKED -	REVISED -
	PLOT DATE = Fri Aug 01 14:07:55 2014	DATE -	REVISED -

**STATE OF ILLINOIS
DEPARTMENT OF TRANSPORTATION**

PAVEMENT MARKING			
SCALE:	SHEET	OF	SHEETS
	STA.	TO	STA.

* 5789 & 5861				
F.A.U. RTE.	SECTION	COUNTY	TOTAL SHEETS	SHEET NO.
*	2R-1	HENRY	235	85
			CONTRACT NO. 64J43	
ILLINOIS FED. AID PROJECT				