


DATE	
BY	
SURVEYED	
PLOTTED	
TEMPLATE	
AREAS	
CHECKED	
FINAL SURVEY	
NOTE BOOK	
NO.	

DATE	
BY	
SURVEYED	
PLOTTED	
TEMPLATE	
AREAS	
CHECKED	
ORIGINAL SURVEY	
NOTE BOOK	
NO.	

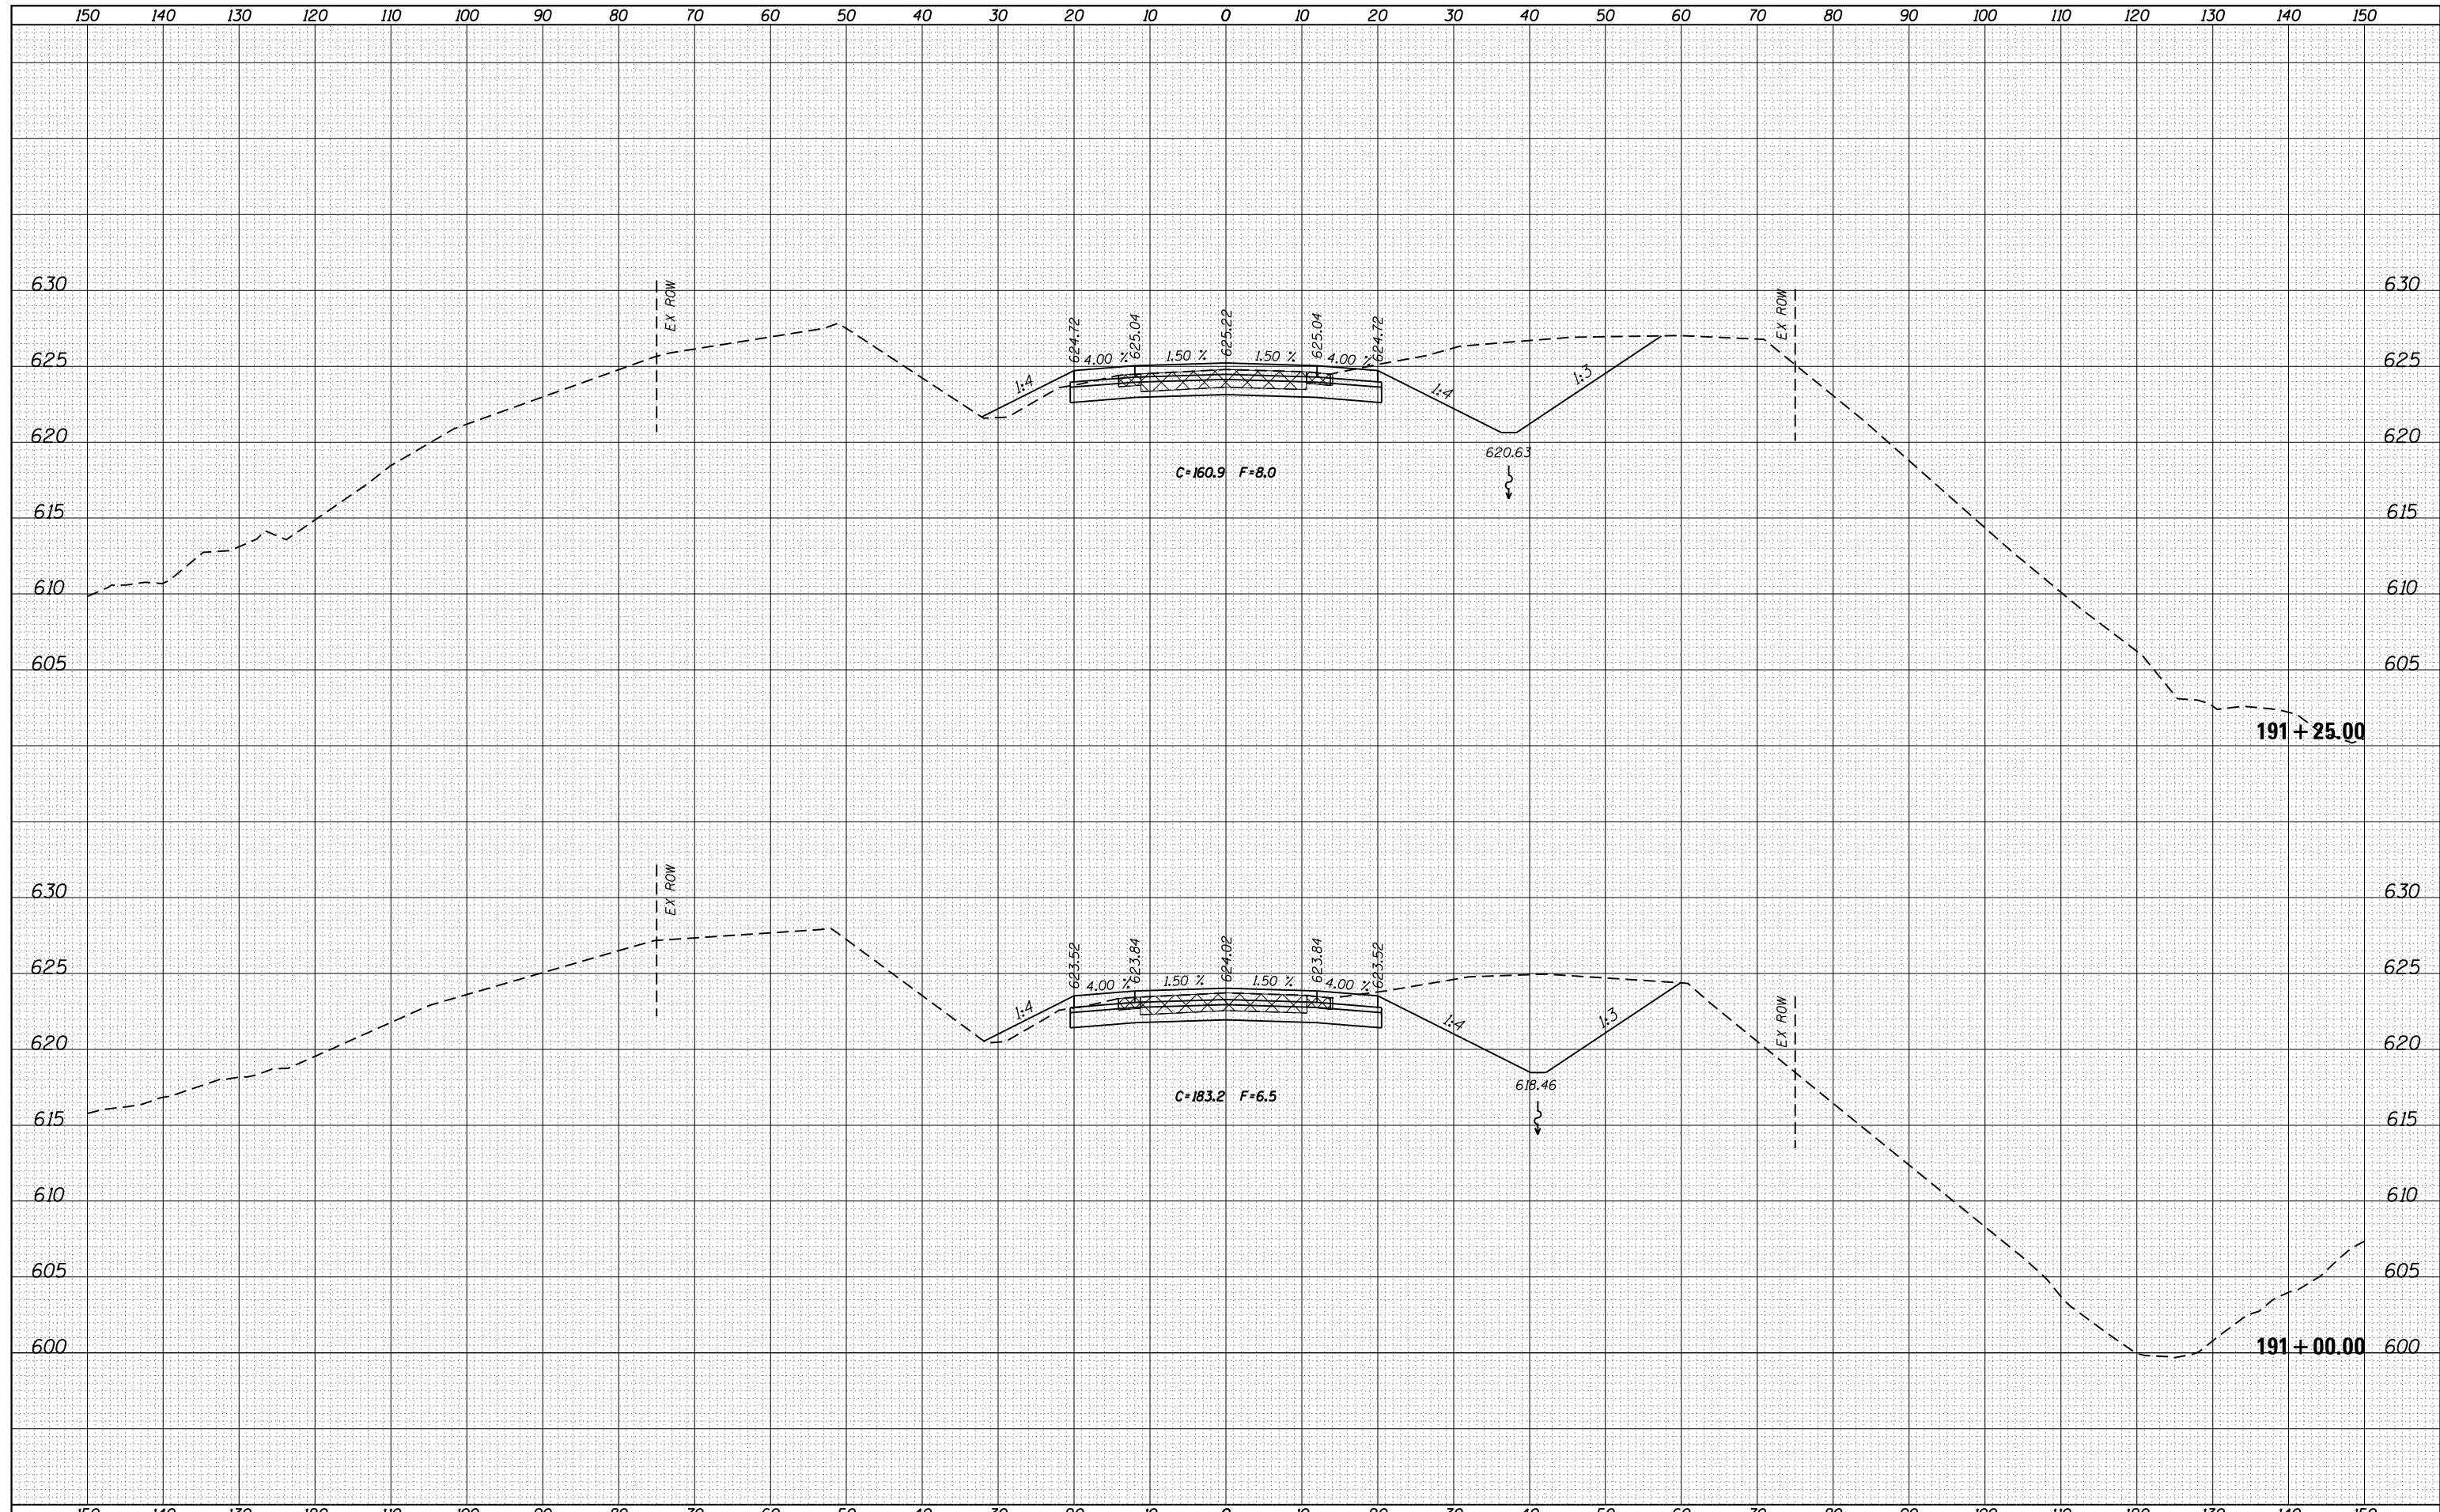

FILE NAME =	USER NAME = cushmenbw	DESIGNED -	REVISED -	<b>STATE OF ILLINOIS</b> <b>DEPARTMENT OF TRANSPORTATION</b>	<b>US 6</b> <b>CROSS SECTIONS</b>	F.A.U. RTE.	SECTION	COUNTY	TOTAL SHEETS	SHEET NO.
es:\pw_work\pwidot\cushmenbw\d0333009\p201709-sh1-xssh.tbl.dgn	PLOT SCALE = 20.0000' / in.	DRAWN -	REVISED -			*	2R-1	HENRY	235	114
Default	PLOT DATE = Thu Jul 31 14:12:29 2014	CHECKED -	REVISED -			CONTRACT NO. 64J43				
		DATE -	REVISED -			ILLINOIS FED. AID PROJECT				

\* 5789 & 5861