


DATE	
BY	
FINAL SURVEY	SURVEYED
NOTE BOOK	PLOTTED
NO.	TEMPLATE
	AREAS CHECKED
	AREAS CHECKED

DATE	
BY	
ORIGINAL SURVEY	SURVEYED
NOTE BOOK	PLOTTED
NO.	TEMPLATE
	AREAS CHECKED
	AREAS CHECKED

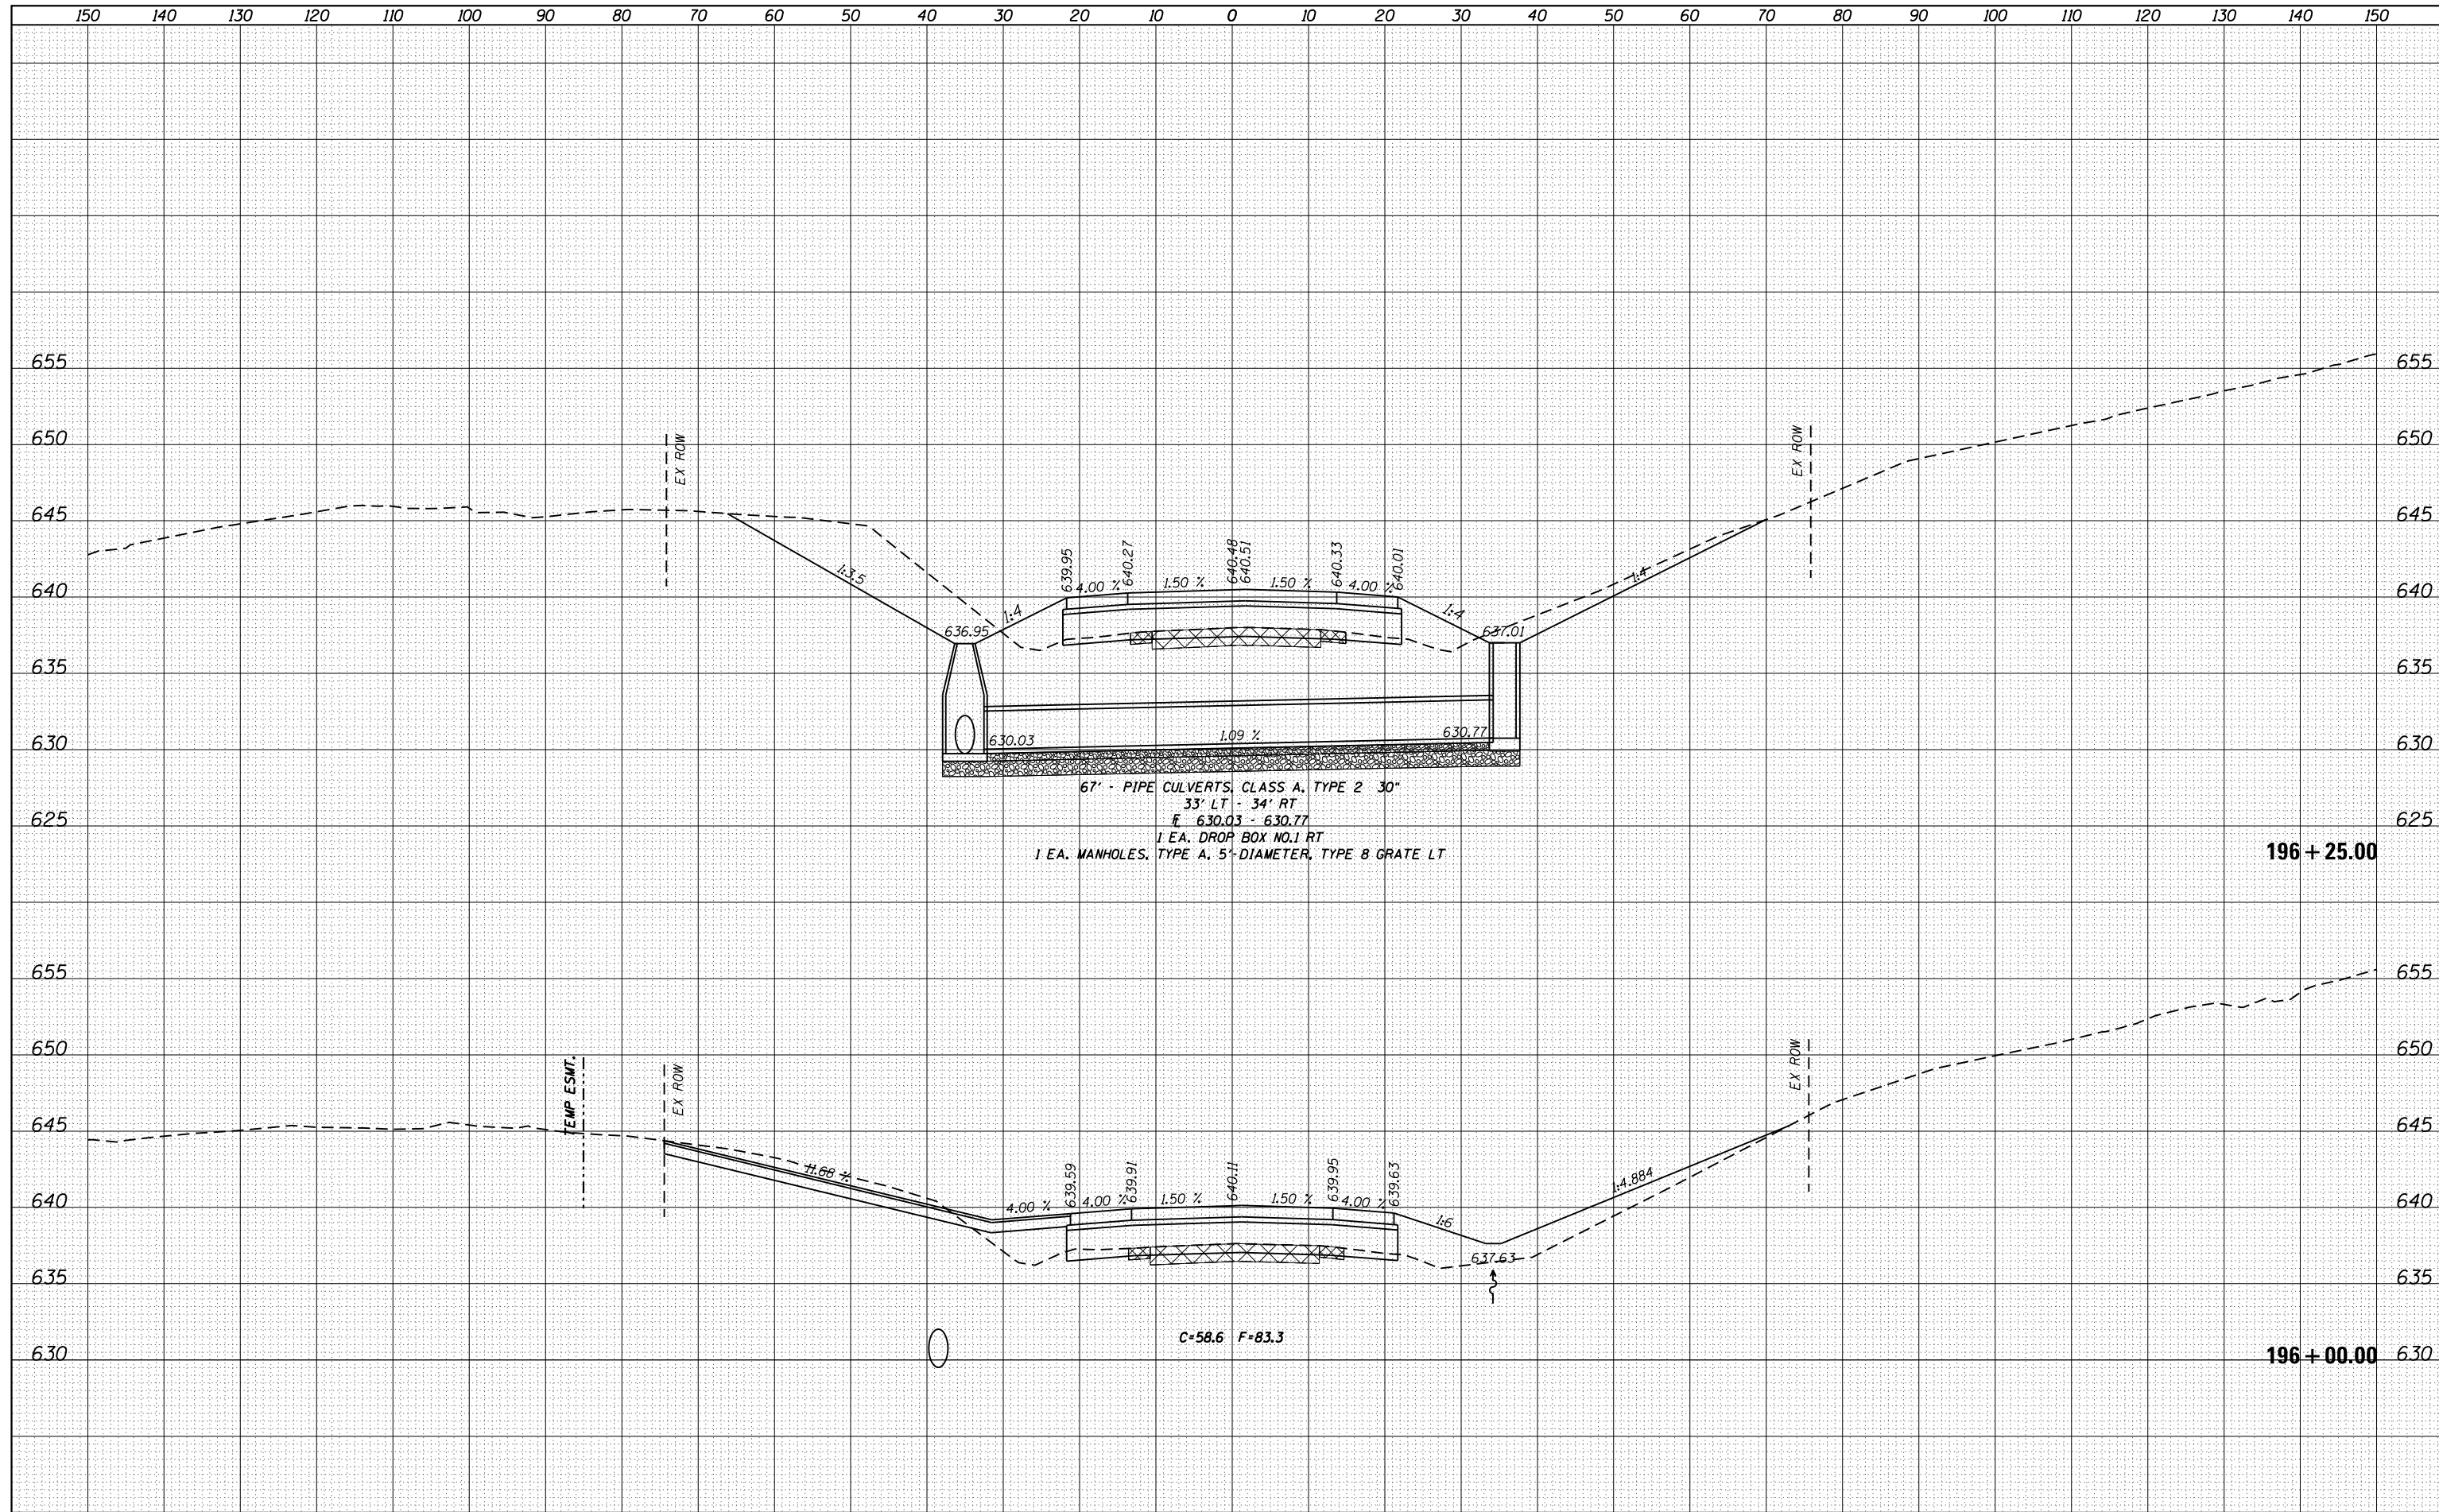

67' - PIPE CULVERTS, CLASS A, TYPE 2 30"  
 33' LT - 34' RT  
 F 630.03 - 630.77  
 1 EA. DROP BOX NO.1 RT  
 1 EA. MANHOLES, TYPE A, 5'-DIAMETER, TYPE B GRATE LT

C=58.6 F=83.3

FILE NAME =	USER NAME = cushmenbw	DESIGNED -	REVISIED -	<b>STATE OF ILLINOIS</b> <b>DEPARTMENT OF TRANSPORTATION</b>	<b>US 6</b> <b>CROSS SECTIONS</b>	F.A.U. RTE.	SECTION	COUNTY	TOTAL SHEETS	SHEET NO.
es:\pw_work\pwidot\cushmenbw\d0333009\p201709-shr-ssht.tml.dgn	DRAWN -	REVISIED -	*			2R-1	HENRY	235	125	
Default	PLOT SCALE = 20.0000' / in.	CHECKED -	REVISIED -			CONTRACT NO. 64J43				
	PLOT DATE = Thu Jul 31 14:12:45 2014	DATE -	REVISIED -			ILLINOIS FED. AID PROJECT				

\* 5789 & 5861