


BY	DATE

DATE	
BY	

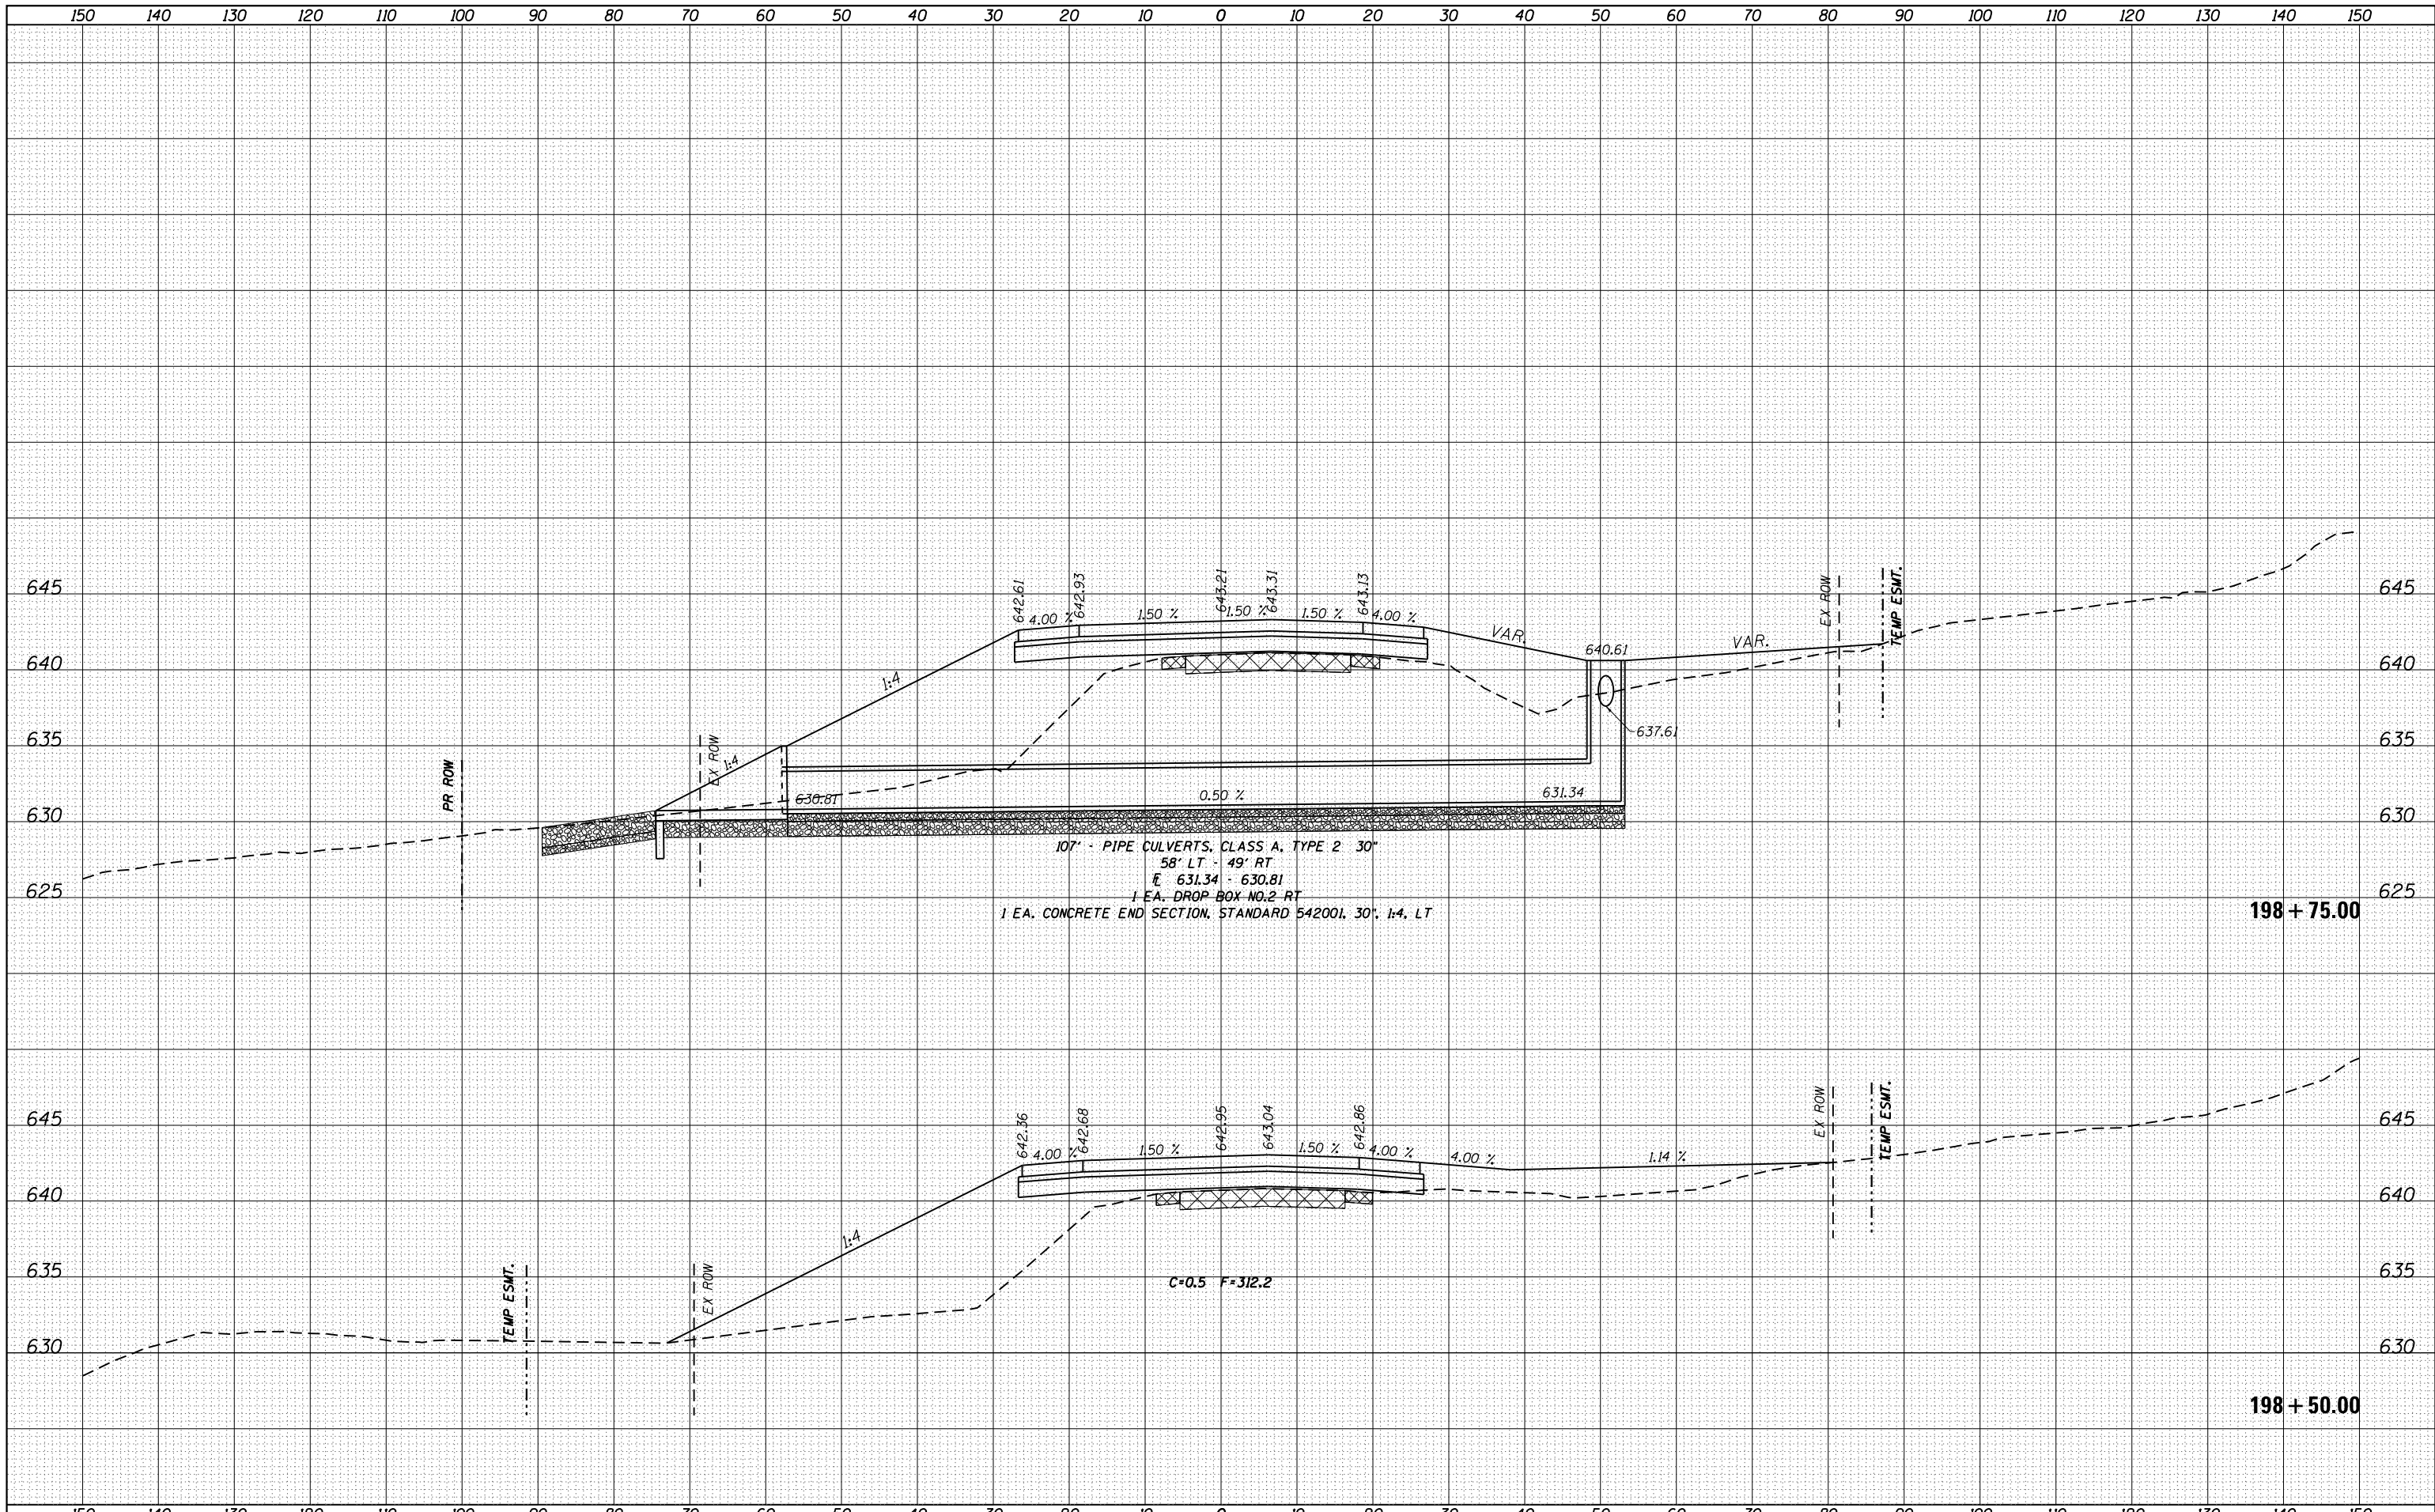

FILE NAME =	USER NAME = cushmenbw	DESIGNED -	REVISED -	<b>STATE OF ILLINOIS DEPARTMENT OF TRANSPORTATION</b>	<b>US 6 CROSS SECTIONS</b>				F.A.U. RTE.	SECTION	COUNTY	TOTAL SHEETS	SHEET NO.
		DRAWN -	REVISED -										
		CHECKED -	REVISED -										
		DATE -	REVISED -										
PLOT SCALE = 20.0000' / in. PLOT DATE = Thu Jul 31 14:12:51 2014				SCALE:	SHEET	OF	SHEETS	STA. 198+50.00	TO STA. 198+75.00	ILLINOIS FED. AID PROJECT	HENRY	235	130
CONTRACT NO. 64J43											* 5789 & 5861		