


DATE	
BY	
FINAL SURVEY	SURVEYED
NOTE BOOK	PLOTTED
NO.	TEMPLATE
	AREAS CHECKED
	AREAS CHECKED

DATE	
BY	
ORIGINAL SURVEY	SURVEYED
NOTE BOOK	PLOTTED
NO.	TEMPLATE
	AREAS CHECKED
	AREAS CHECKED

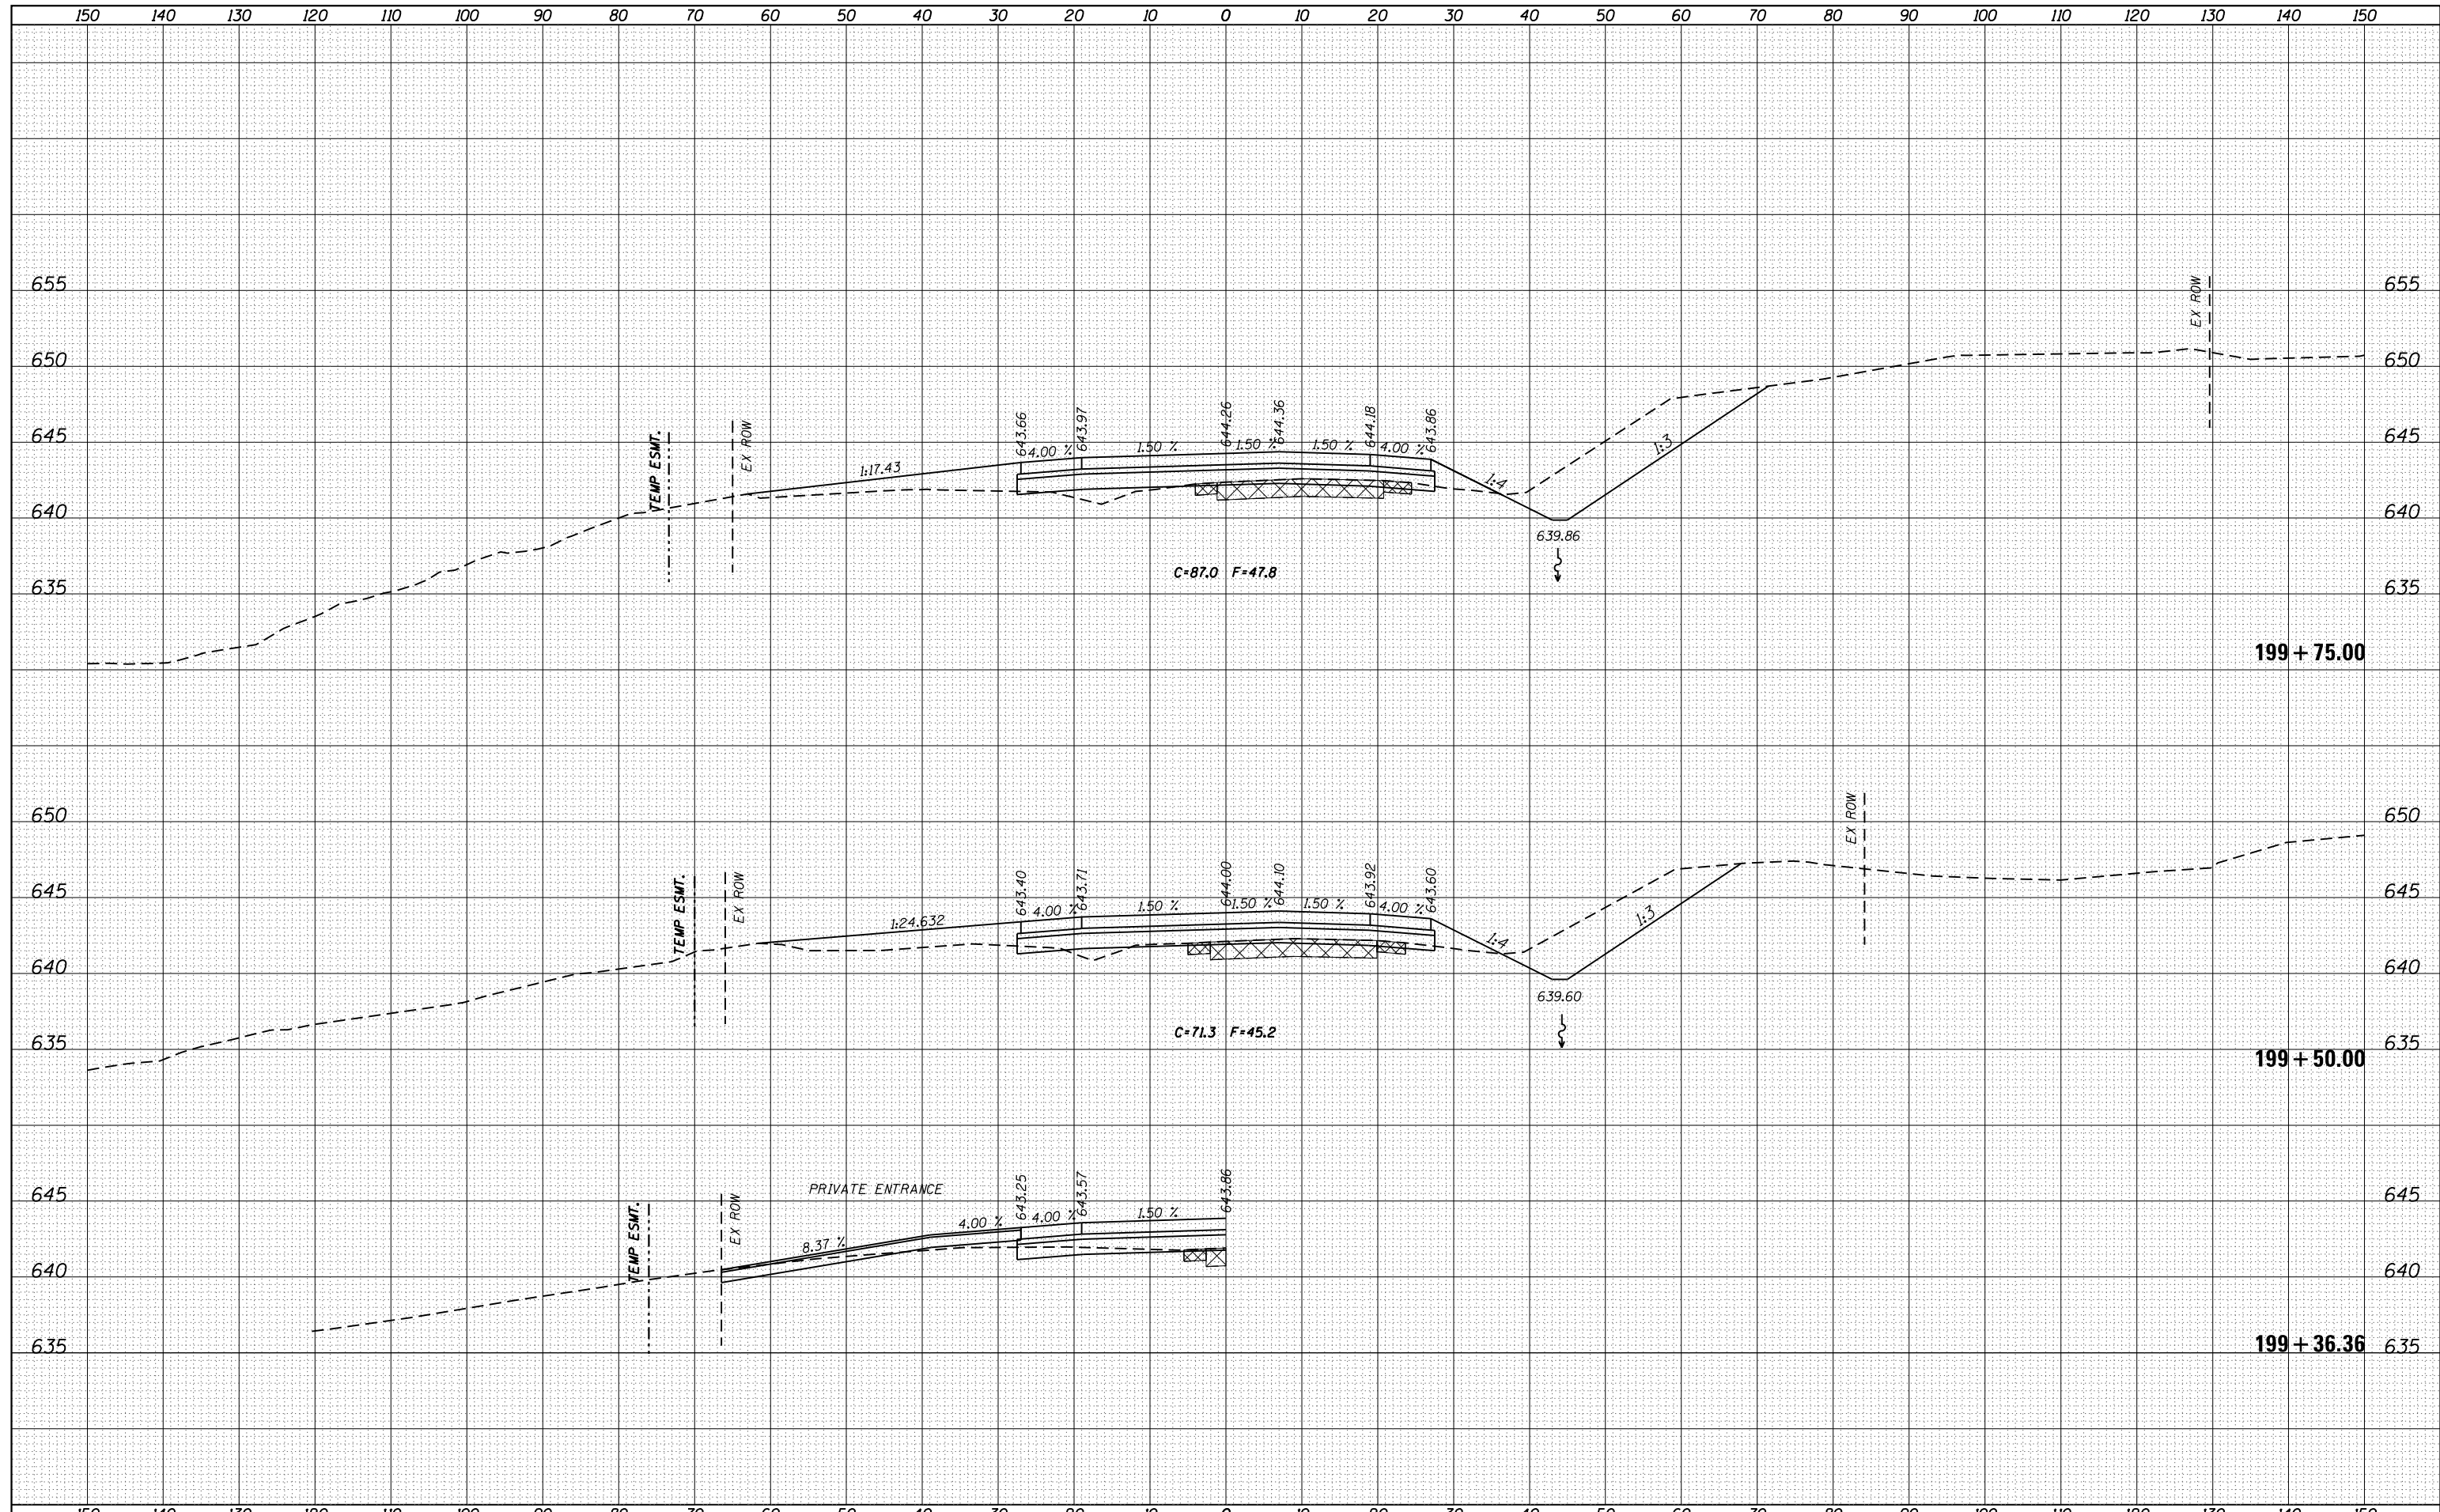

FILE NAME =	USER NAME = cushmenbw	DESIGNED -	REVISED -	STATE OF ILLINOIS DEPARTMENT OF TRANSPORTATION	US 6 CROSS SECTIONS				F.A.U. RTE.	SECTION	COUNTY	TOTAL SHEETS	SHEET NO.
es:\pw_work\pwidot\cushmenbw\d0333009\p201709-sh1-xssh.tbl.dgn	DRAWN -	REVISED -	*						2R-1	HENRY	235	132	
PLOT SCALE = 20.0000' / in.	CHECKED -	REVISED -							CONTRACT NO. 64J43				
Default	DATE -	REVISED -							ILLINOIS FED. AID PROJECT				
					SCALE:	SHEET	OF	SHEETS	STA. 199+36.36	TO STA. 199+75.00			

* 5789 & 5861