


DATE	
BY	
FINAL SURVEY	SURVEYED
NOTE BOOK	PLOTTED
NO.	AREAS CHECKED

DATE	
BY	
ORIGINAL SURVEY	SURVEYED
NOTE BOOK	PLOTTED
NO.	AREAS CHECKED

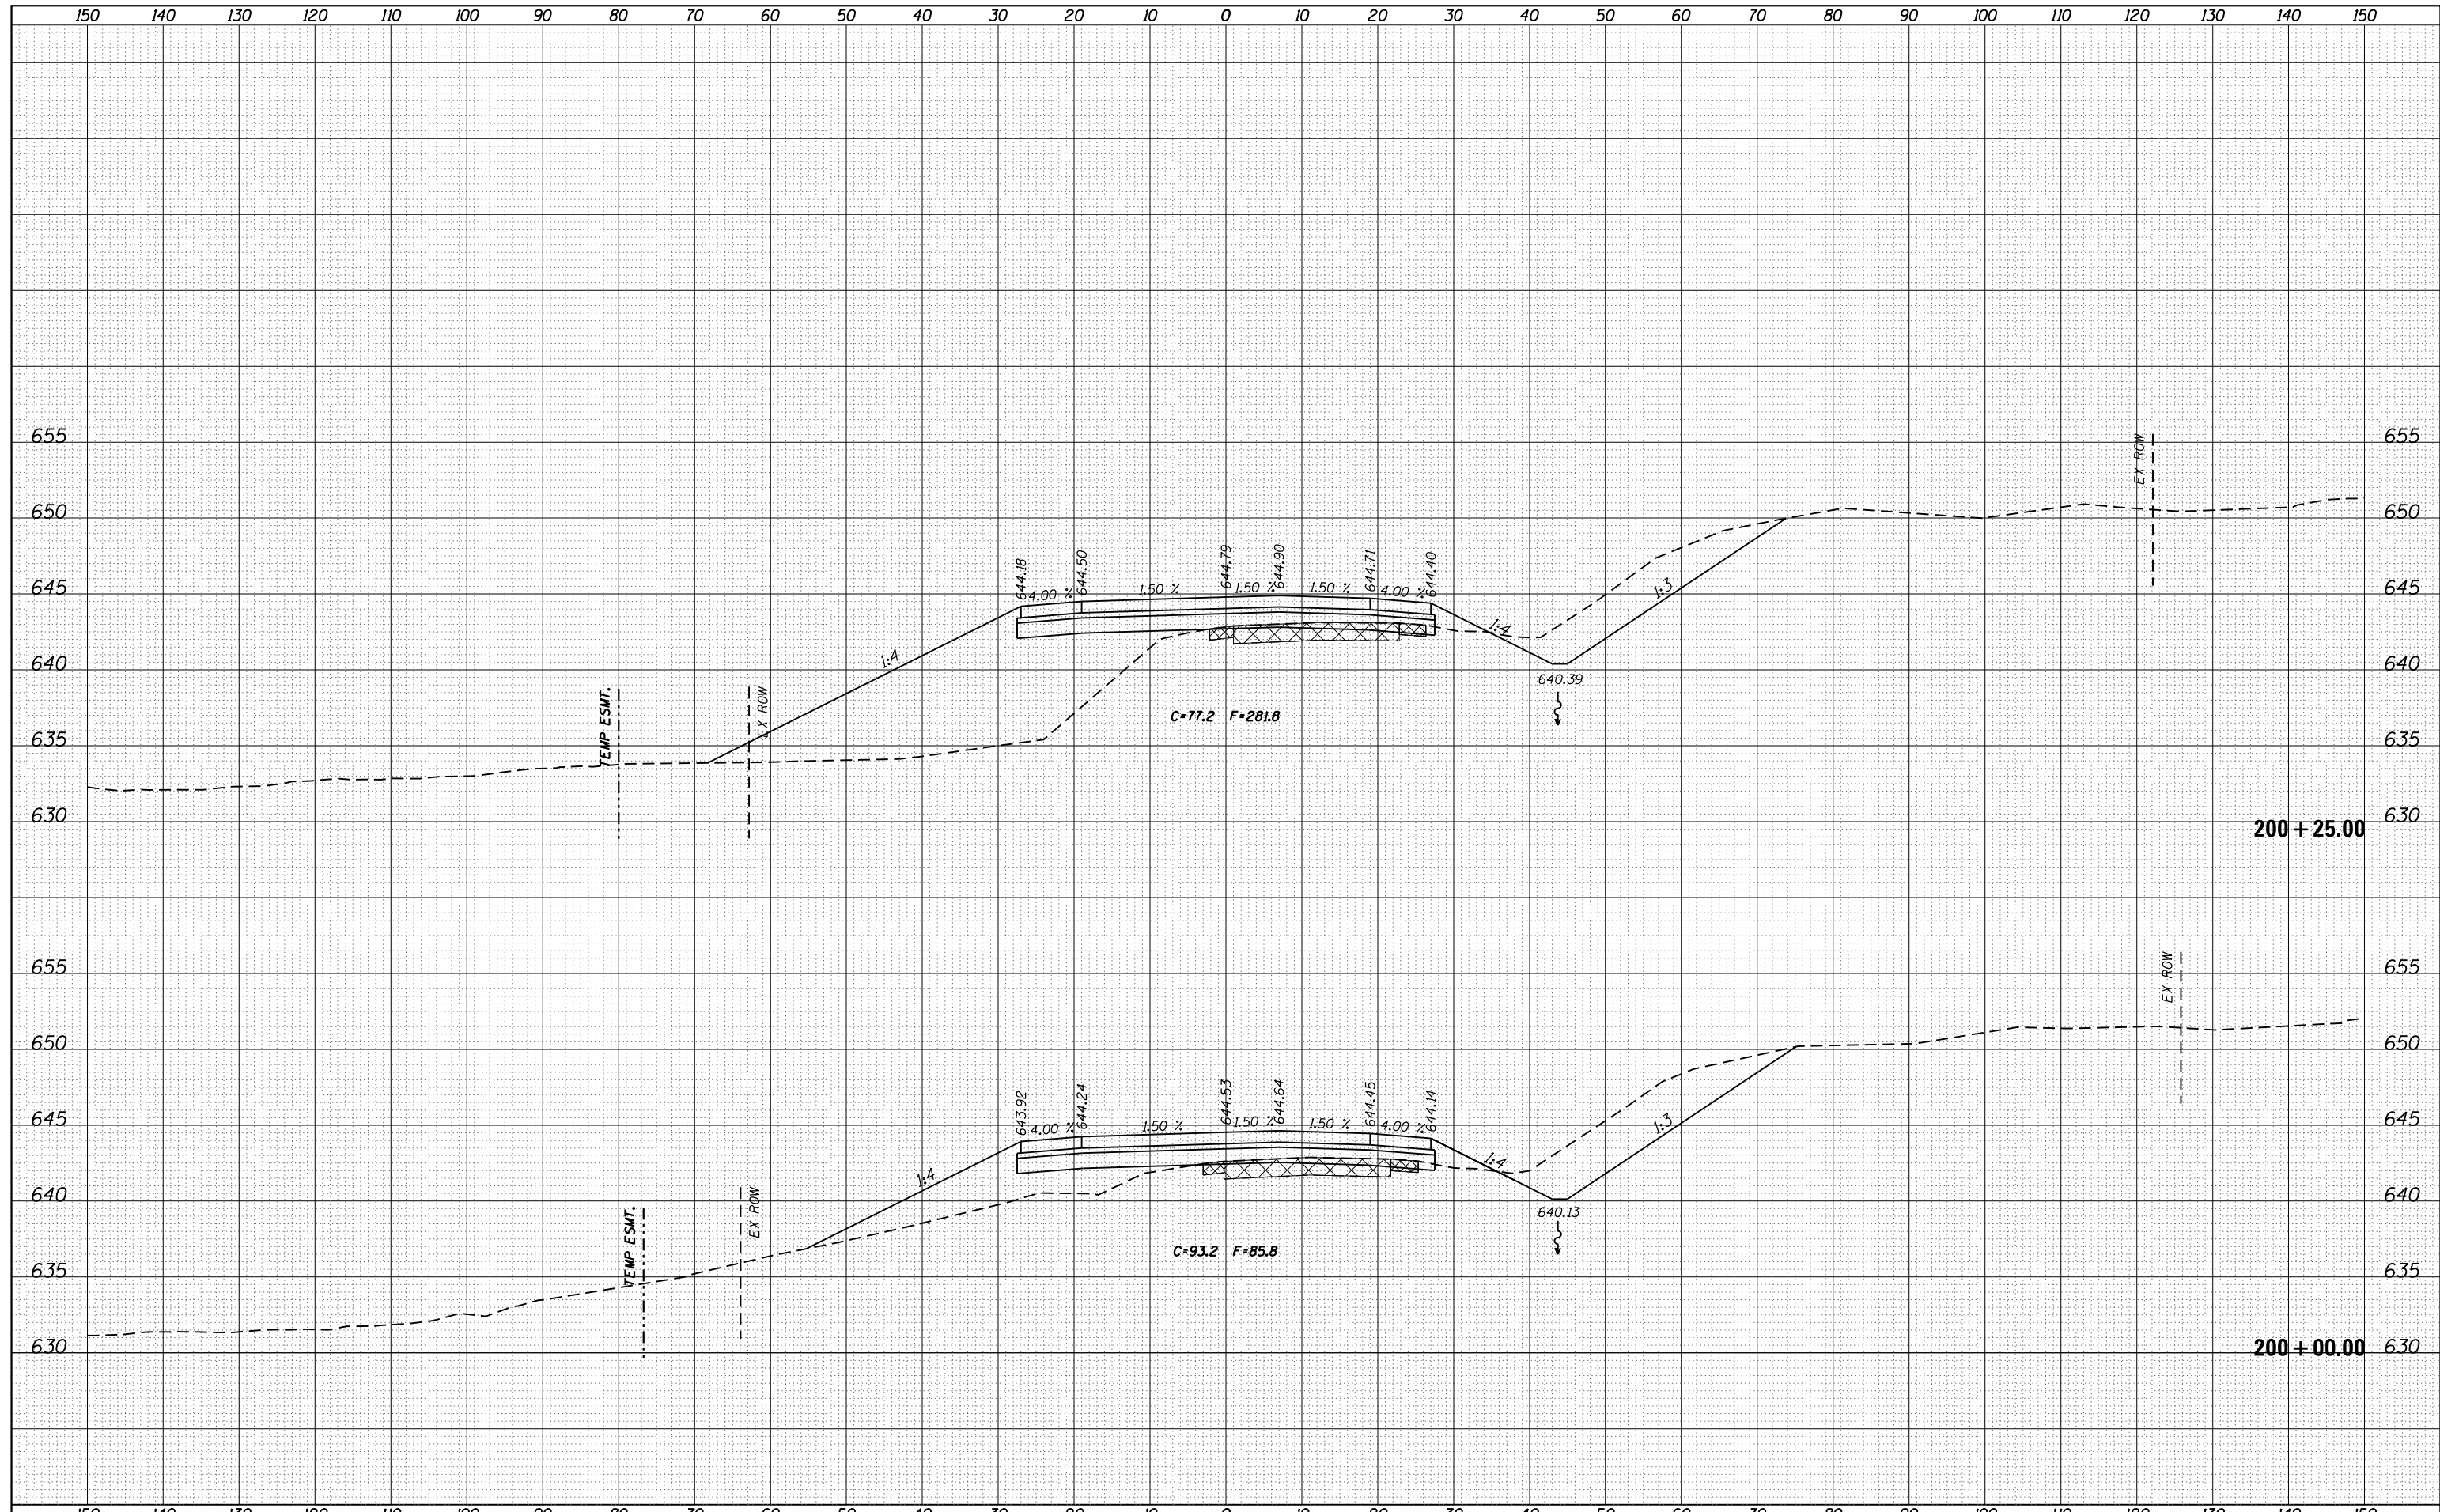

FILE NAME =	USER NAME = cushmenbw	DESIGNED -	REVISED -	STATE OF ILLINOIS DEPARTMENT OF TRANSPORTATION	US 6 CROSS SECTIONS			F.A.U. RTE.	SECTION	COUNTY	TOTAL SHEETS	SHEET NO.
es:\pw_work\pwidot\cushmenbw\d0333009\p201709-shr-xssh.tbl.dgn		DRAWN -	REVISED -		*	2R-1	HENRY	235	133			
Default	PLOT SCALE = 20.0000' / in.	CHECKED -	REVISED -		SCALE: SHEET OF SHEETS STA. 200+00.00 TO STA. 200+25.00			CONTRACT NO. 64J43				
	PLOT DATE = Thu Jul 31 14:12:54 2014	DATE -	REVISED -		ILLINOIS FED. AID PROJECT * 5789 & 5861							