


| | |
|--------------|----------|
| DATE | |
| BY | |
| FINAL SURVEY | SURVEYED |
| NOTE BOOK | PLOTTED |
| NO. | TEMPLATE |
| | AREAS |
| | CHECKED |

| | |
|-----------------|----------|
| DATE | |
| BY | |
| ORIGINAL SURVEY | SURVEYED |
| NOTE BOOK | PLOTTED |
| NO. | TEMPLATE |
| | AREAS |
| | CHECKED |

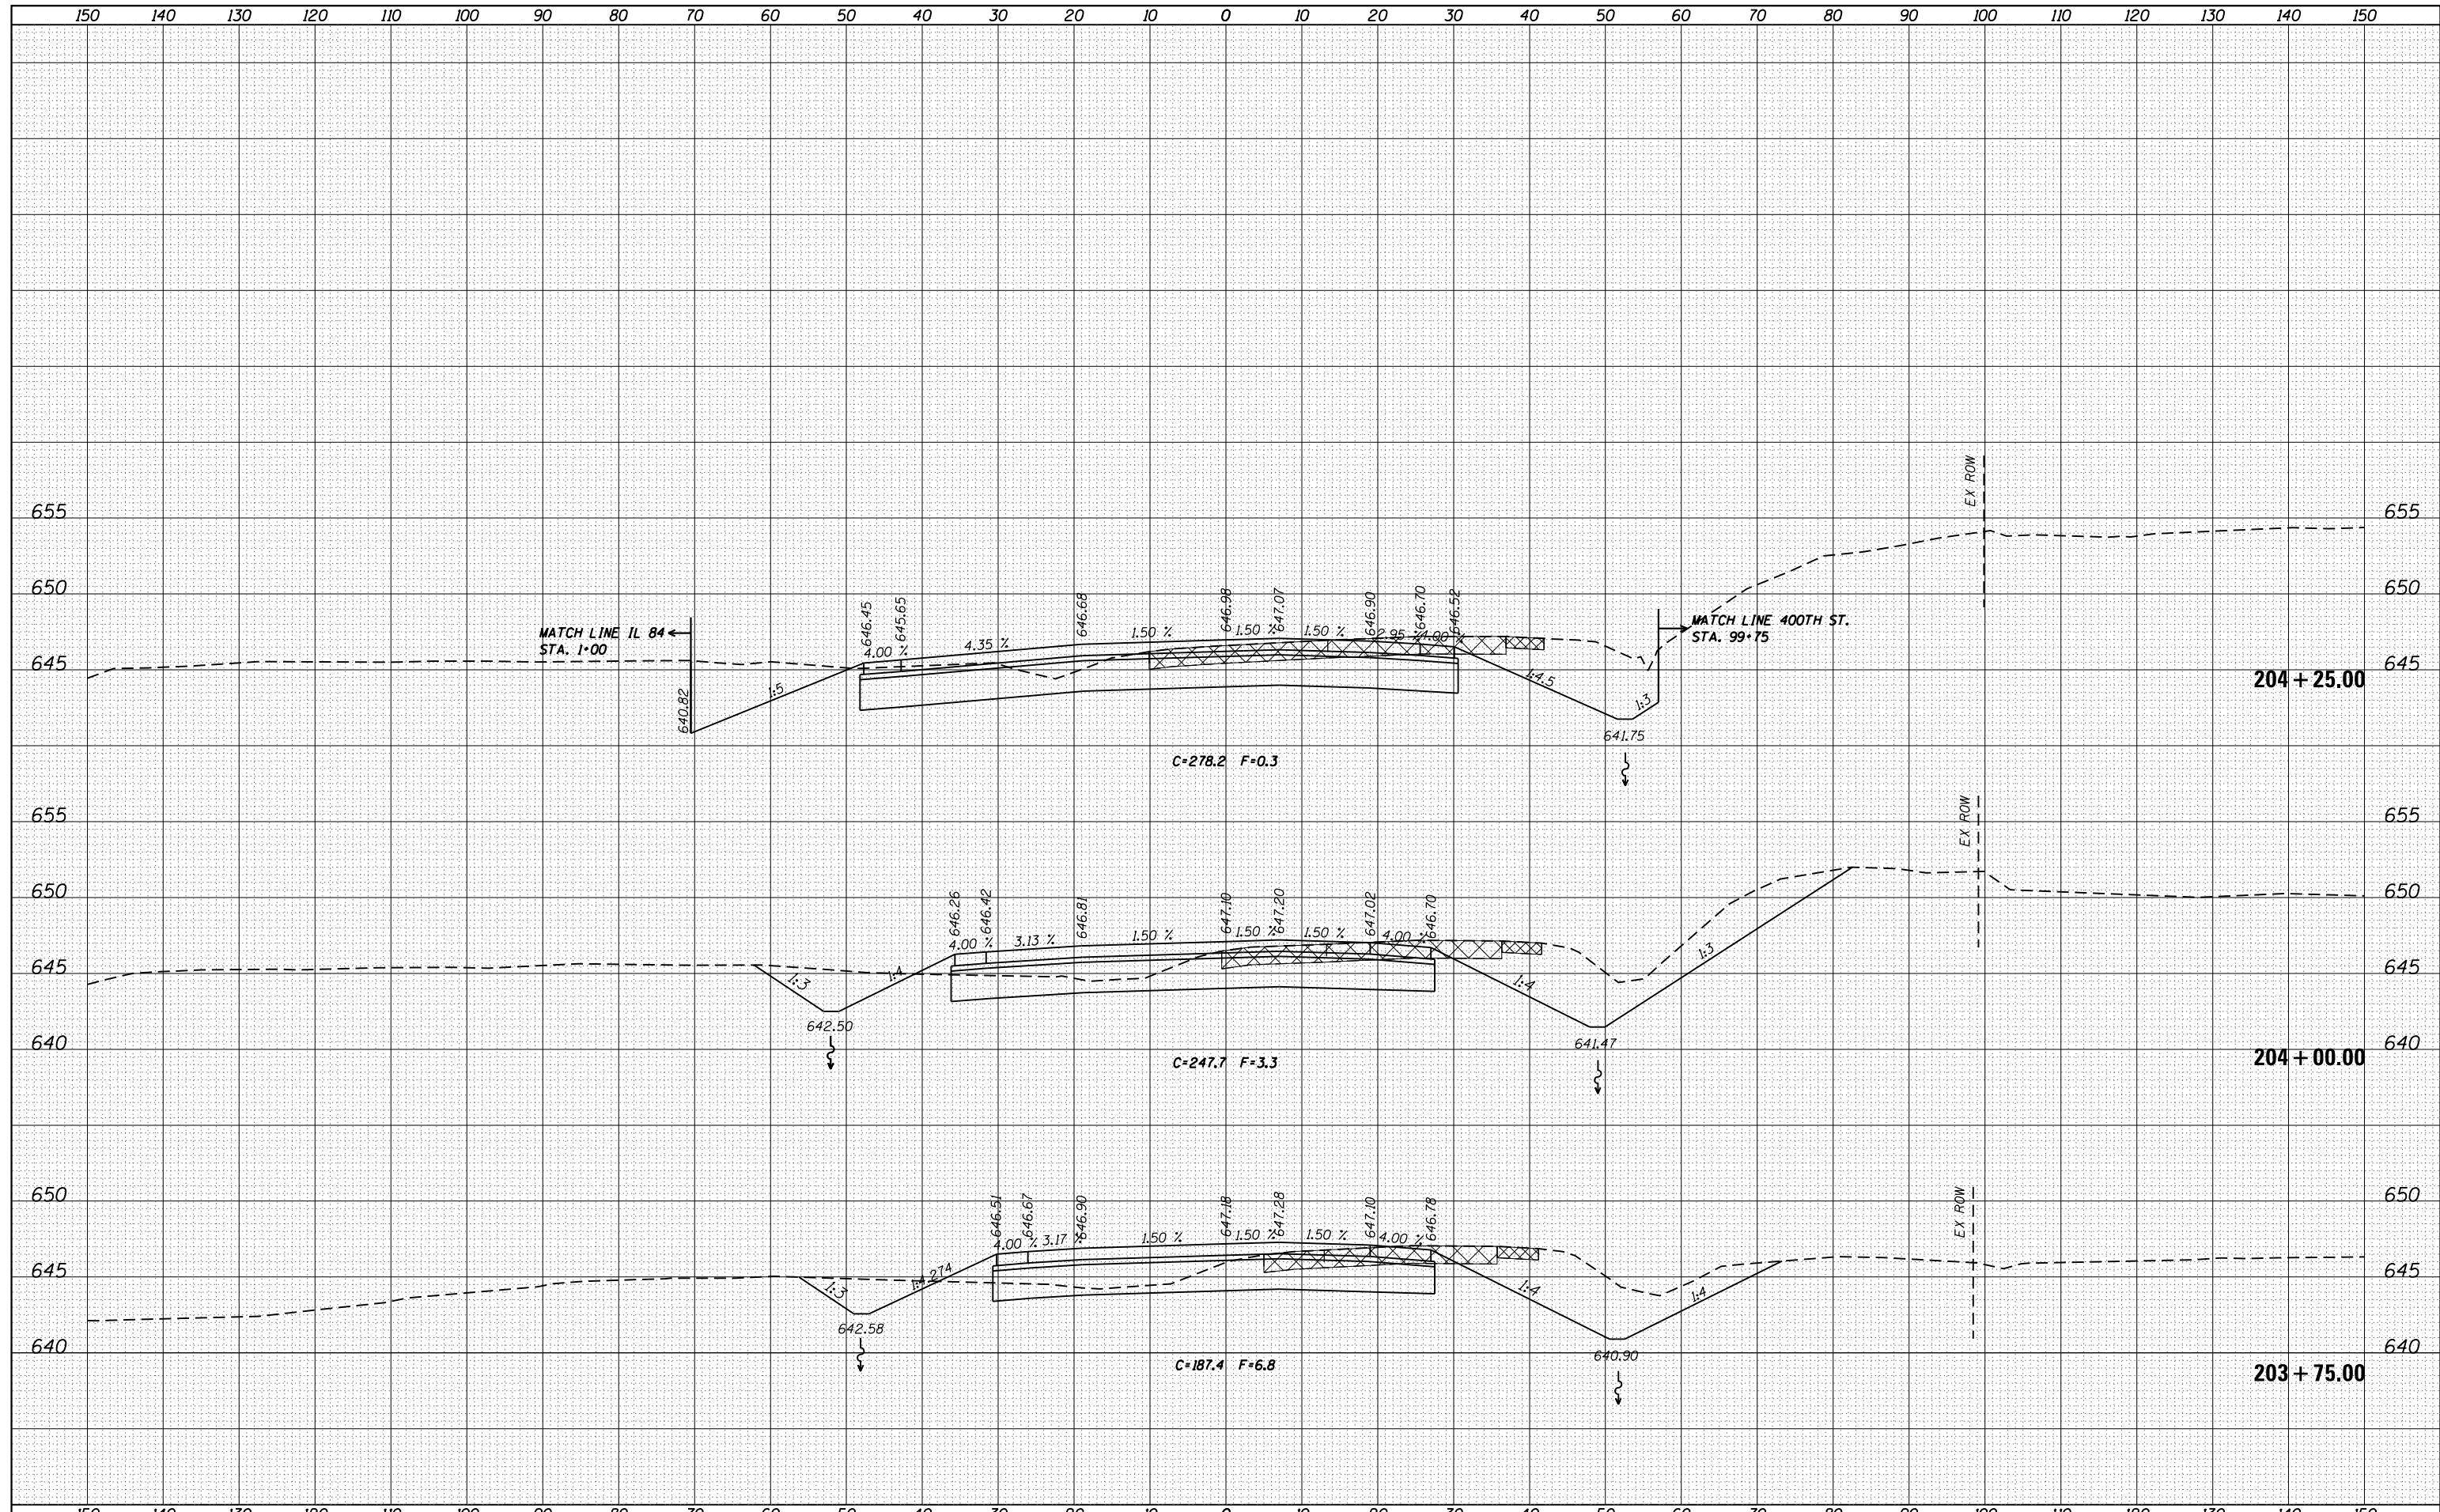

| | | | | | | | | | | | | | |
|--|--------------------------------------|------------|----------|---|--------------------------------|-------|-----|-----|-------------|---------|--------|--------------|-----------|
| FILE NAME = | USER NAME = cushmenbw | DESIGNED - | REVISÉ - | STATE OF ILLINOIS DEPARTMENT OF TRANSPORTATION | US 6 CROSS SECTIONS | | | | F.A.U. RTE. | SECTION | COUNTY | TOTAL SHEETS | SHEET NO. |
| es:\pw\work\p\dot\cushmenbw\d0333009\p201709-sh-t-xssh.tml.dgn | | DRAWN - | REVISÉ - | | * 2R-1 | HENRY | 235 | 138 | | | | | |
| PLOT SCALE = 20.0000' / in. | | CHECKED - | REVISÉ - | | CONTRACT NO. 64J43 | | | | | | | | |
| Default | PLOT DATE = Thu Jul 31 14:12:59 2014 | DATE - | REVISÉ - | | ILLINOIS FED. AID PROJECT | | | | | | | | |

* 5789 & 5861