


|           |               |
|-----------|---------------|
| DATE      | BY            |
| SURVEYED  | PLOTTED       |
| NOTE BOOK | AREAS CHECKED |
| NO.       |               |

|           |               |
|-----------|---------------|
| DATE      | BY            |
| SURVEYED  | PLOTTED       |
| NOTE BOOK | AREAS CHECKED |
| NO.       |               |

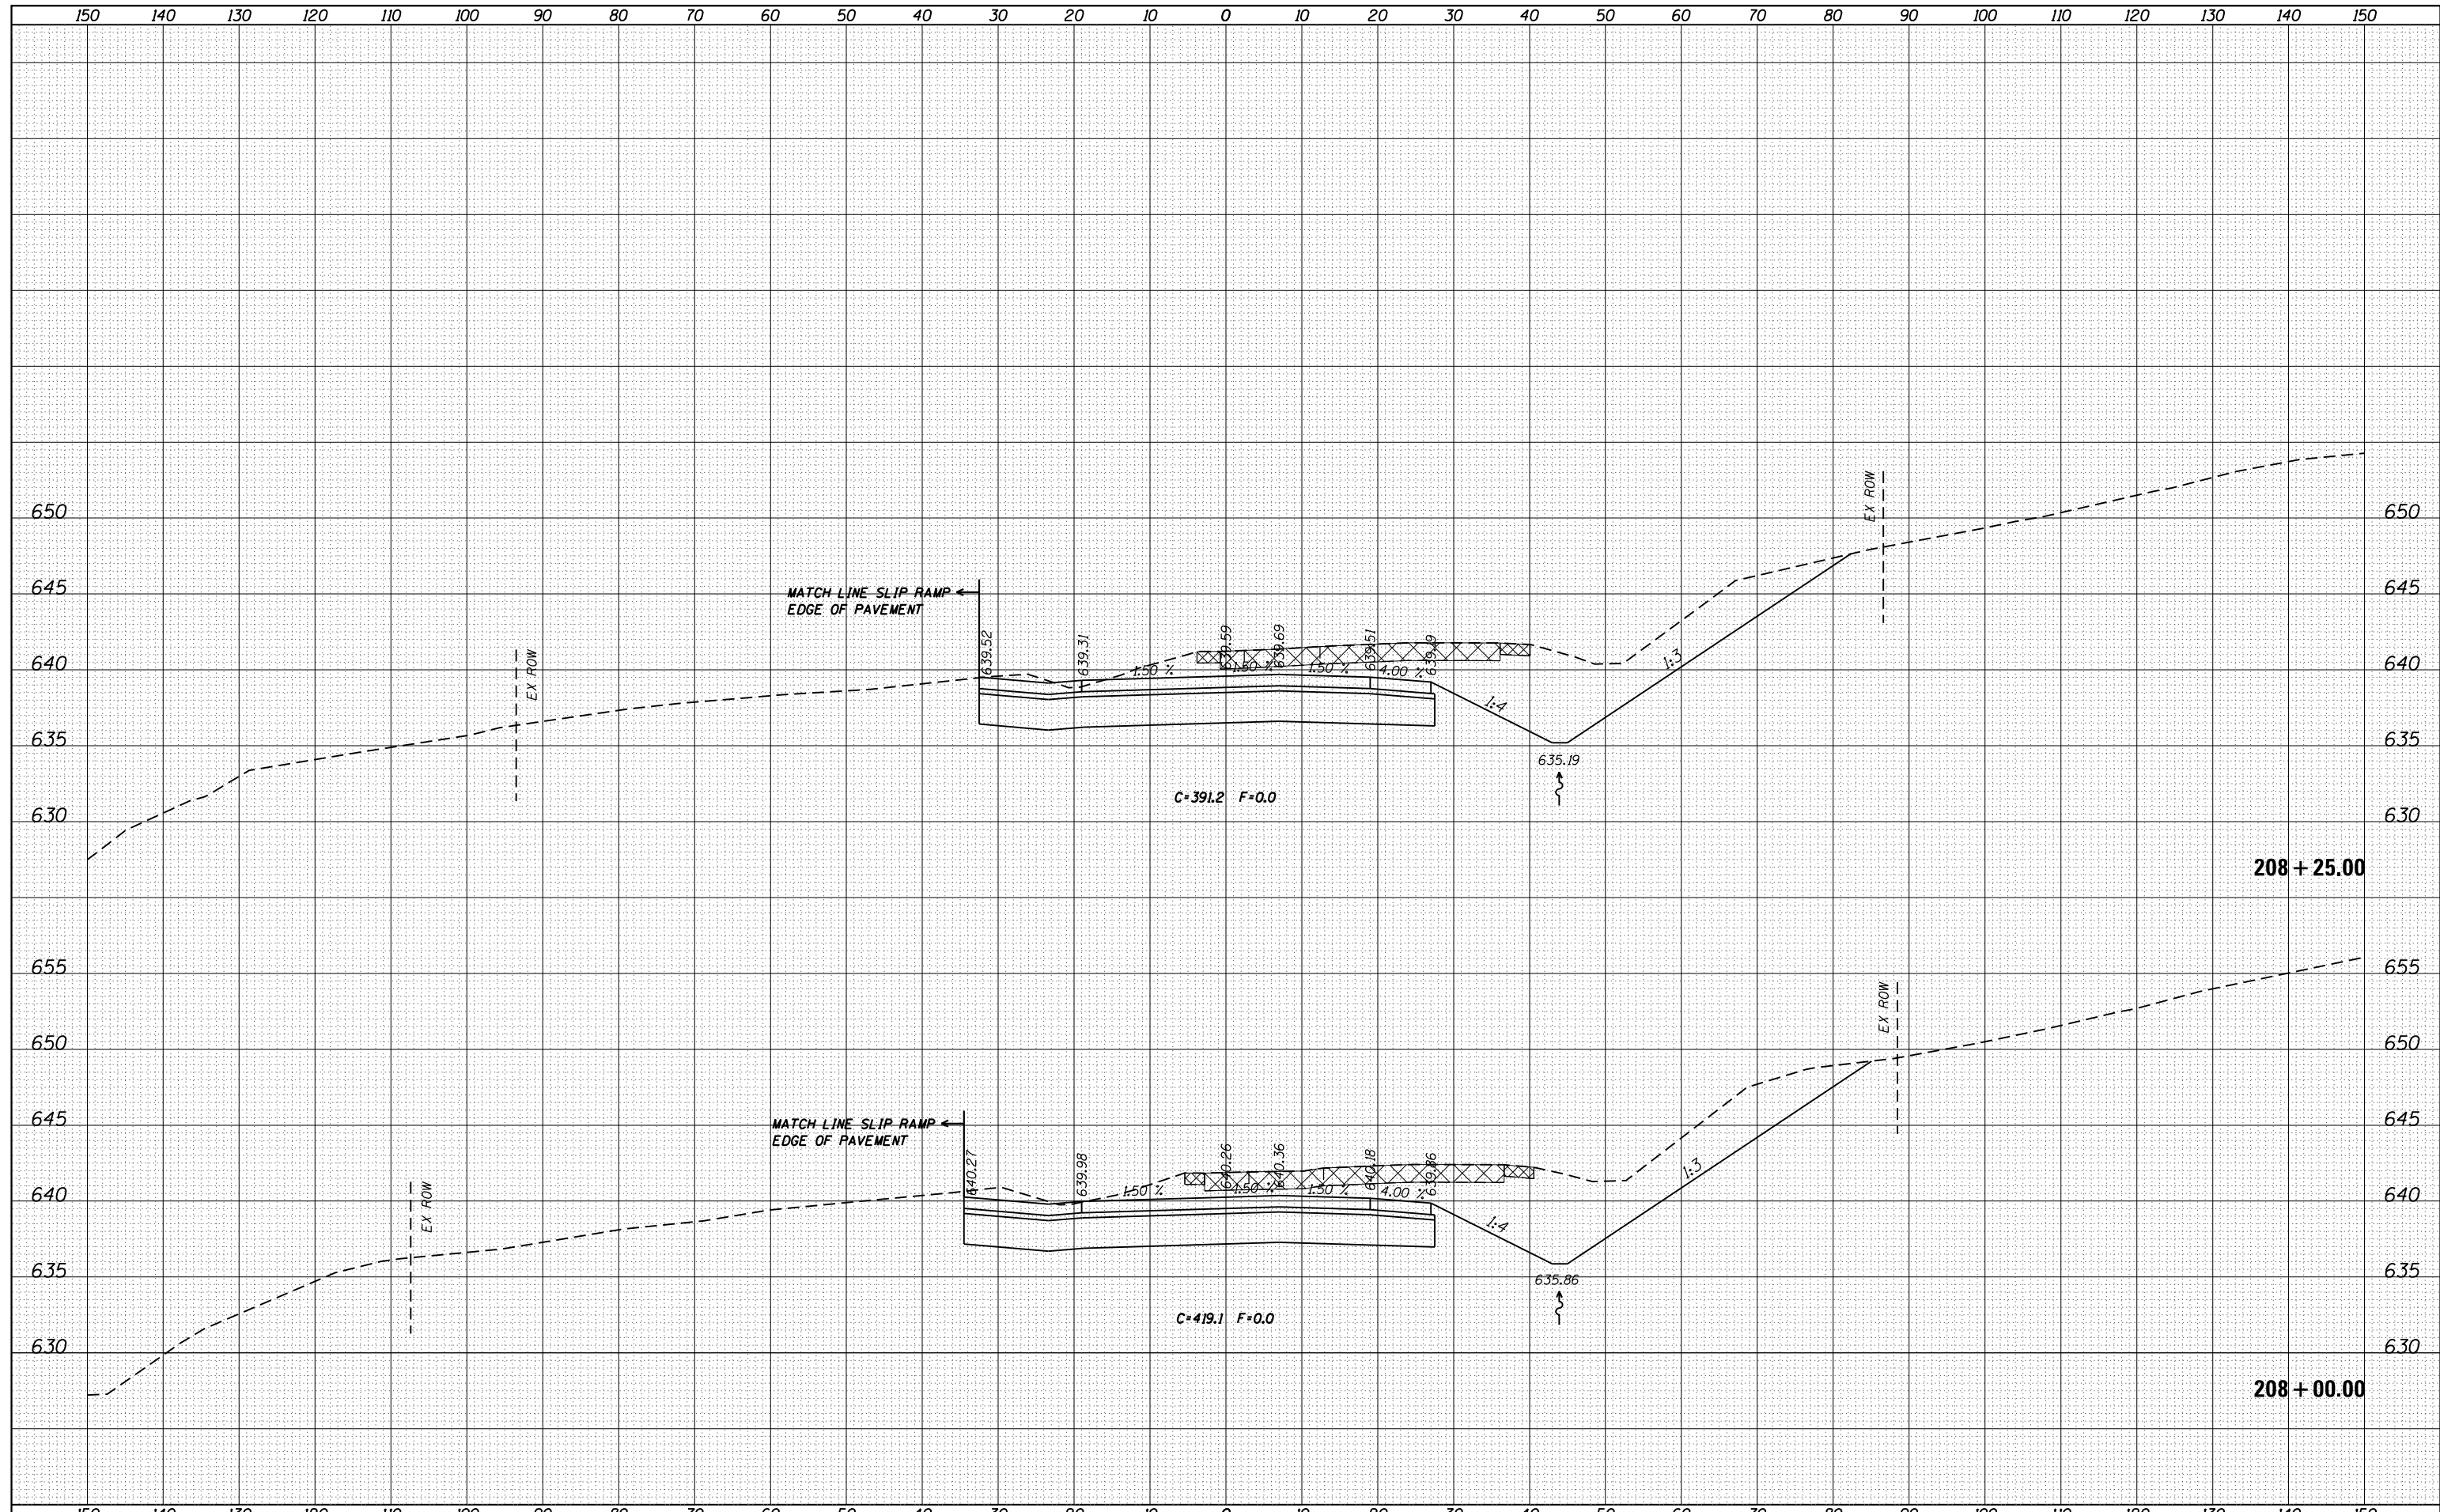

|  |                                      |            |                    |   |                                      |                           |         |        |              |           |
|--|--------------------------------------|------------|--------------------|---|--------------------------------------|---------------------------|---------|--------|--------------|-----------|
| FILE NAME =  | USER NAME = cushmenbw                | DESIGNED - | REVISÉ -           | <b>STATE OF ILLINOIS</b><br><b>DEPARTMENT OF TRANSPORTATION</b> | <b>US 6</b><br><b>CROSS SECTIONS</b> | F.A.U. RTE.               | SECTION | COUNTY | TOTAL SHEETS | SHEET NO. |
| es:\pw\work\p\dot\cushmenbw\d0333009\p201709-sh-t-xssh.tml.dgn | DRAWN -                              | REVISÉ -   | *                  |   |                                      | 2R-1                      | HENRY   | 235    | 144          |           |
| PLOT SCALE = 20.0000' / in.                                    | CHECKED -                            | REVISÉ -   | CONTRACT NO. 64J43 |   |                                      |                           |         |        |              |           |
| Default  | PLOT DATE = Thu Jul 31 14:13:05 2014 | DATE -     | REVISÉ -           |   |                                      | ILLINOIS FED. AID PROJECT |         |        |              |           |

\* 5789 & 5861