


DATE	
BY	
FINAL SURVEY	SURVEYED
NOTE BOOK	PLOTTED
NO.	TEMPLATE
	AREAS
	CHECKED

DATE	
BY	
ORIGINAL SURVEY	SURVEYED
NOTE BOOK	PLOTTED
NO.	TEMPLATE
	AREAS
	CHECKED

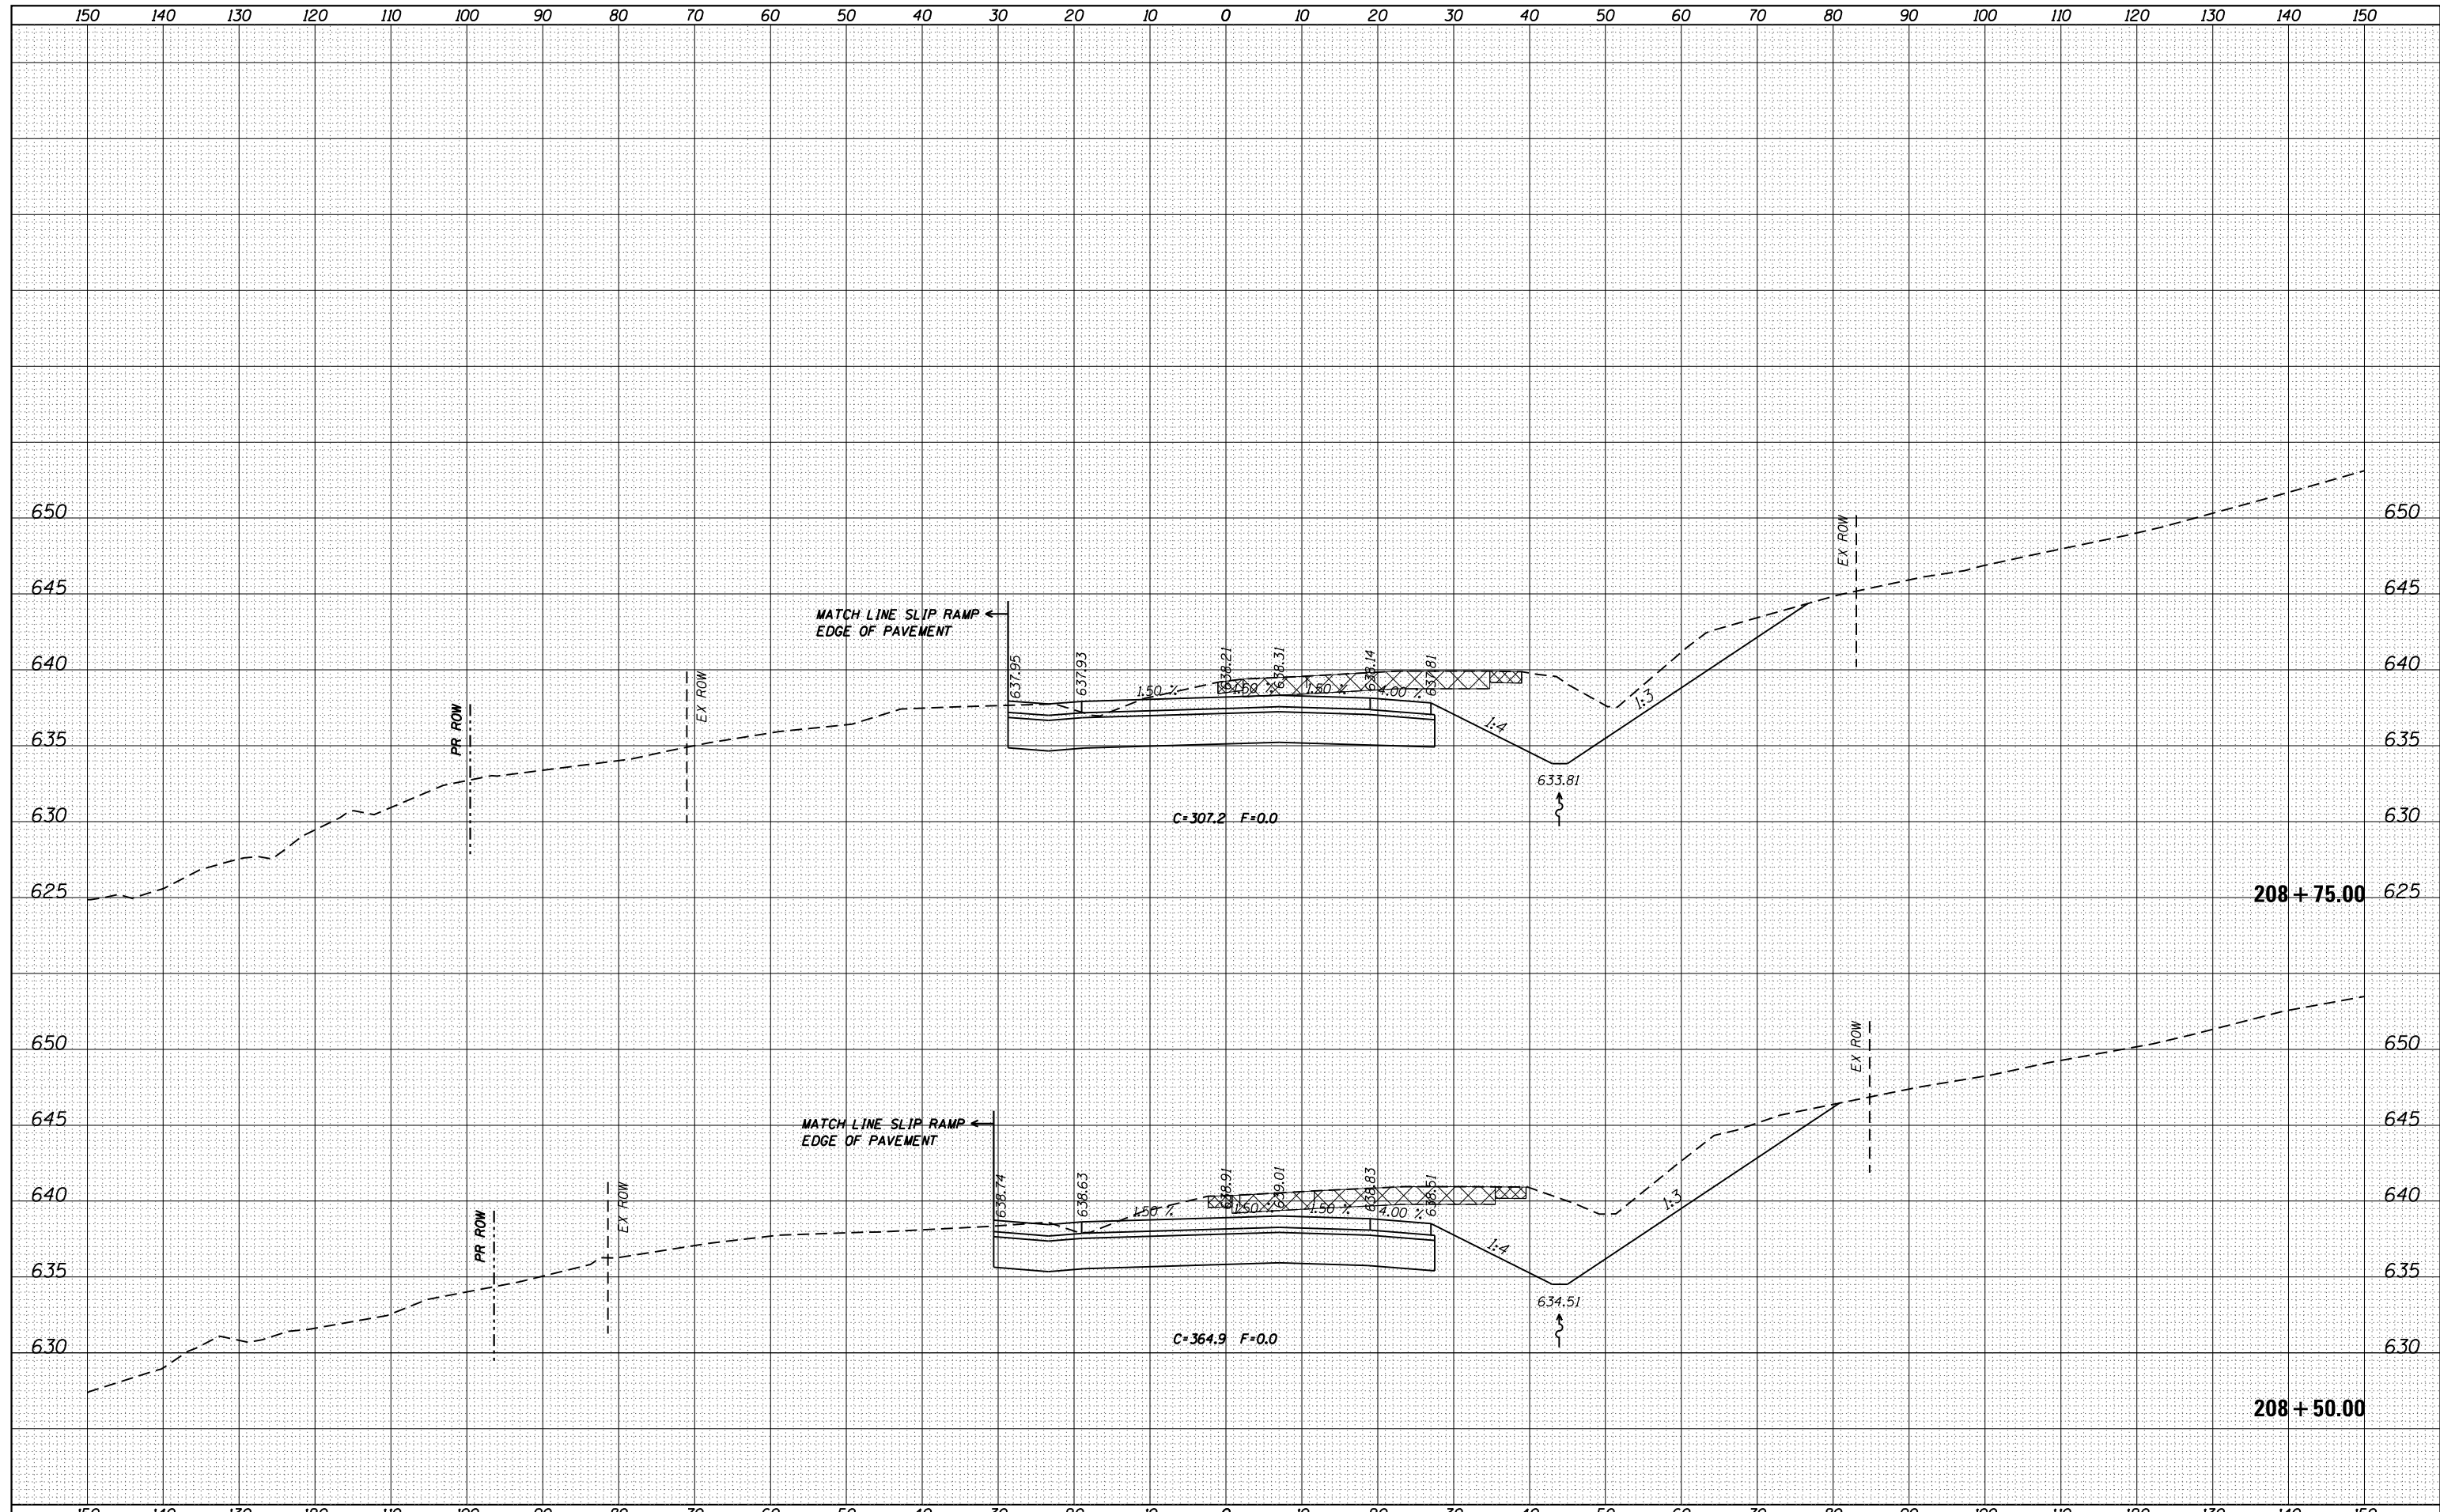

FILE NAME =  
 c:\pw\_work\p1dot\cushmenbw\d0333009\p201709-sh1-xssh.tml.dgn

USER NAME = cushmenbw  
 DESIGNED -  
 DRAWN -  
 CHECKED -  
 DATE - Thu Jul 31 14:13:06 2014

REVISIED -  
 REVISIED -  
 REVISIED -  
 REVISIED -

**STATE OF ILLINOIS  
 DEPARTMENT OF TRANSPORTATION**

**US 6  
 CROSS SECTIONS**

SCALE: SHEET OF SHEETS STA. 208+50.00 TO STA. 208+75.00

F.A.U. RTE.	SECTION	COUNTY	TOTAL SHEETS	SHEET NO.
*	2R-1	HENRY	235	145
CONTRACT NO. 64J43			ILLINOIS FED. AID PROJECT	

\* 5789 & 5861