


| | |
|-----------------|--|
| DATE | |
| BY | |
| FINISHED SURVEY | |
| PLOTTED | |
| NOTE BOOK | |
| AREAS CHECKED | |
| NO. | |

| | |
|-----------------|--|
| DATE | |
| BY | |
| ORIGINAL SURVEY | |
| PLOTTED | |
| NOTE BOOK | |
| AREAS CHECKED | |
| NO. | |

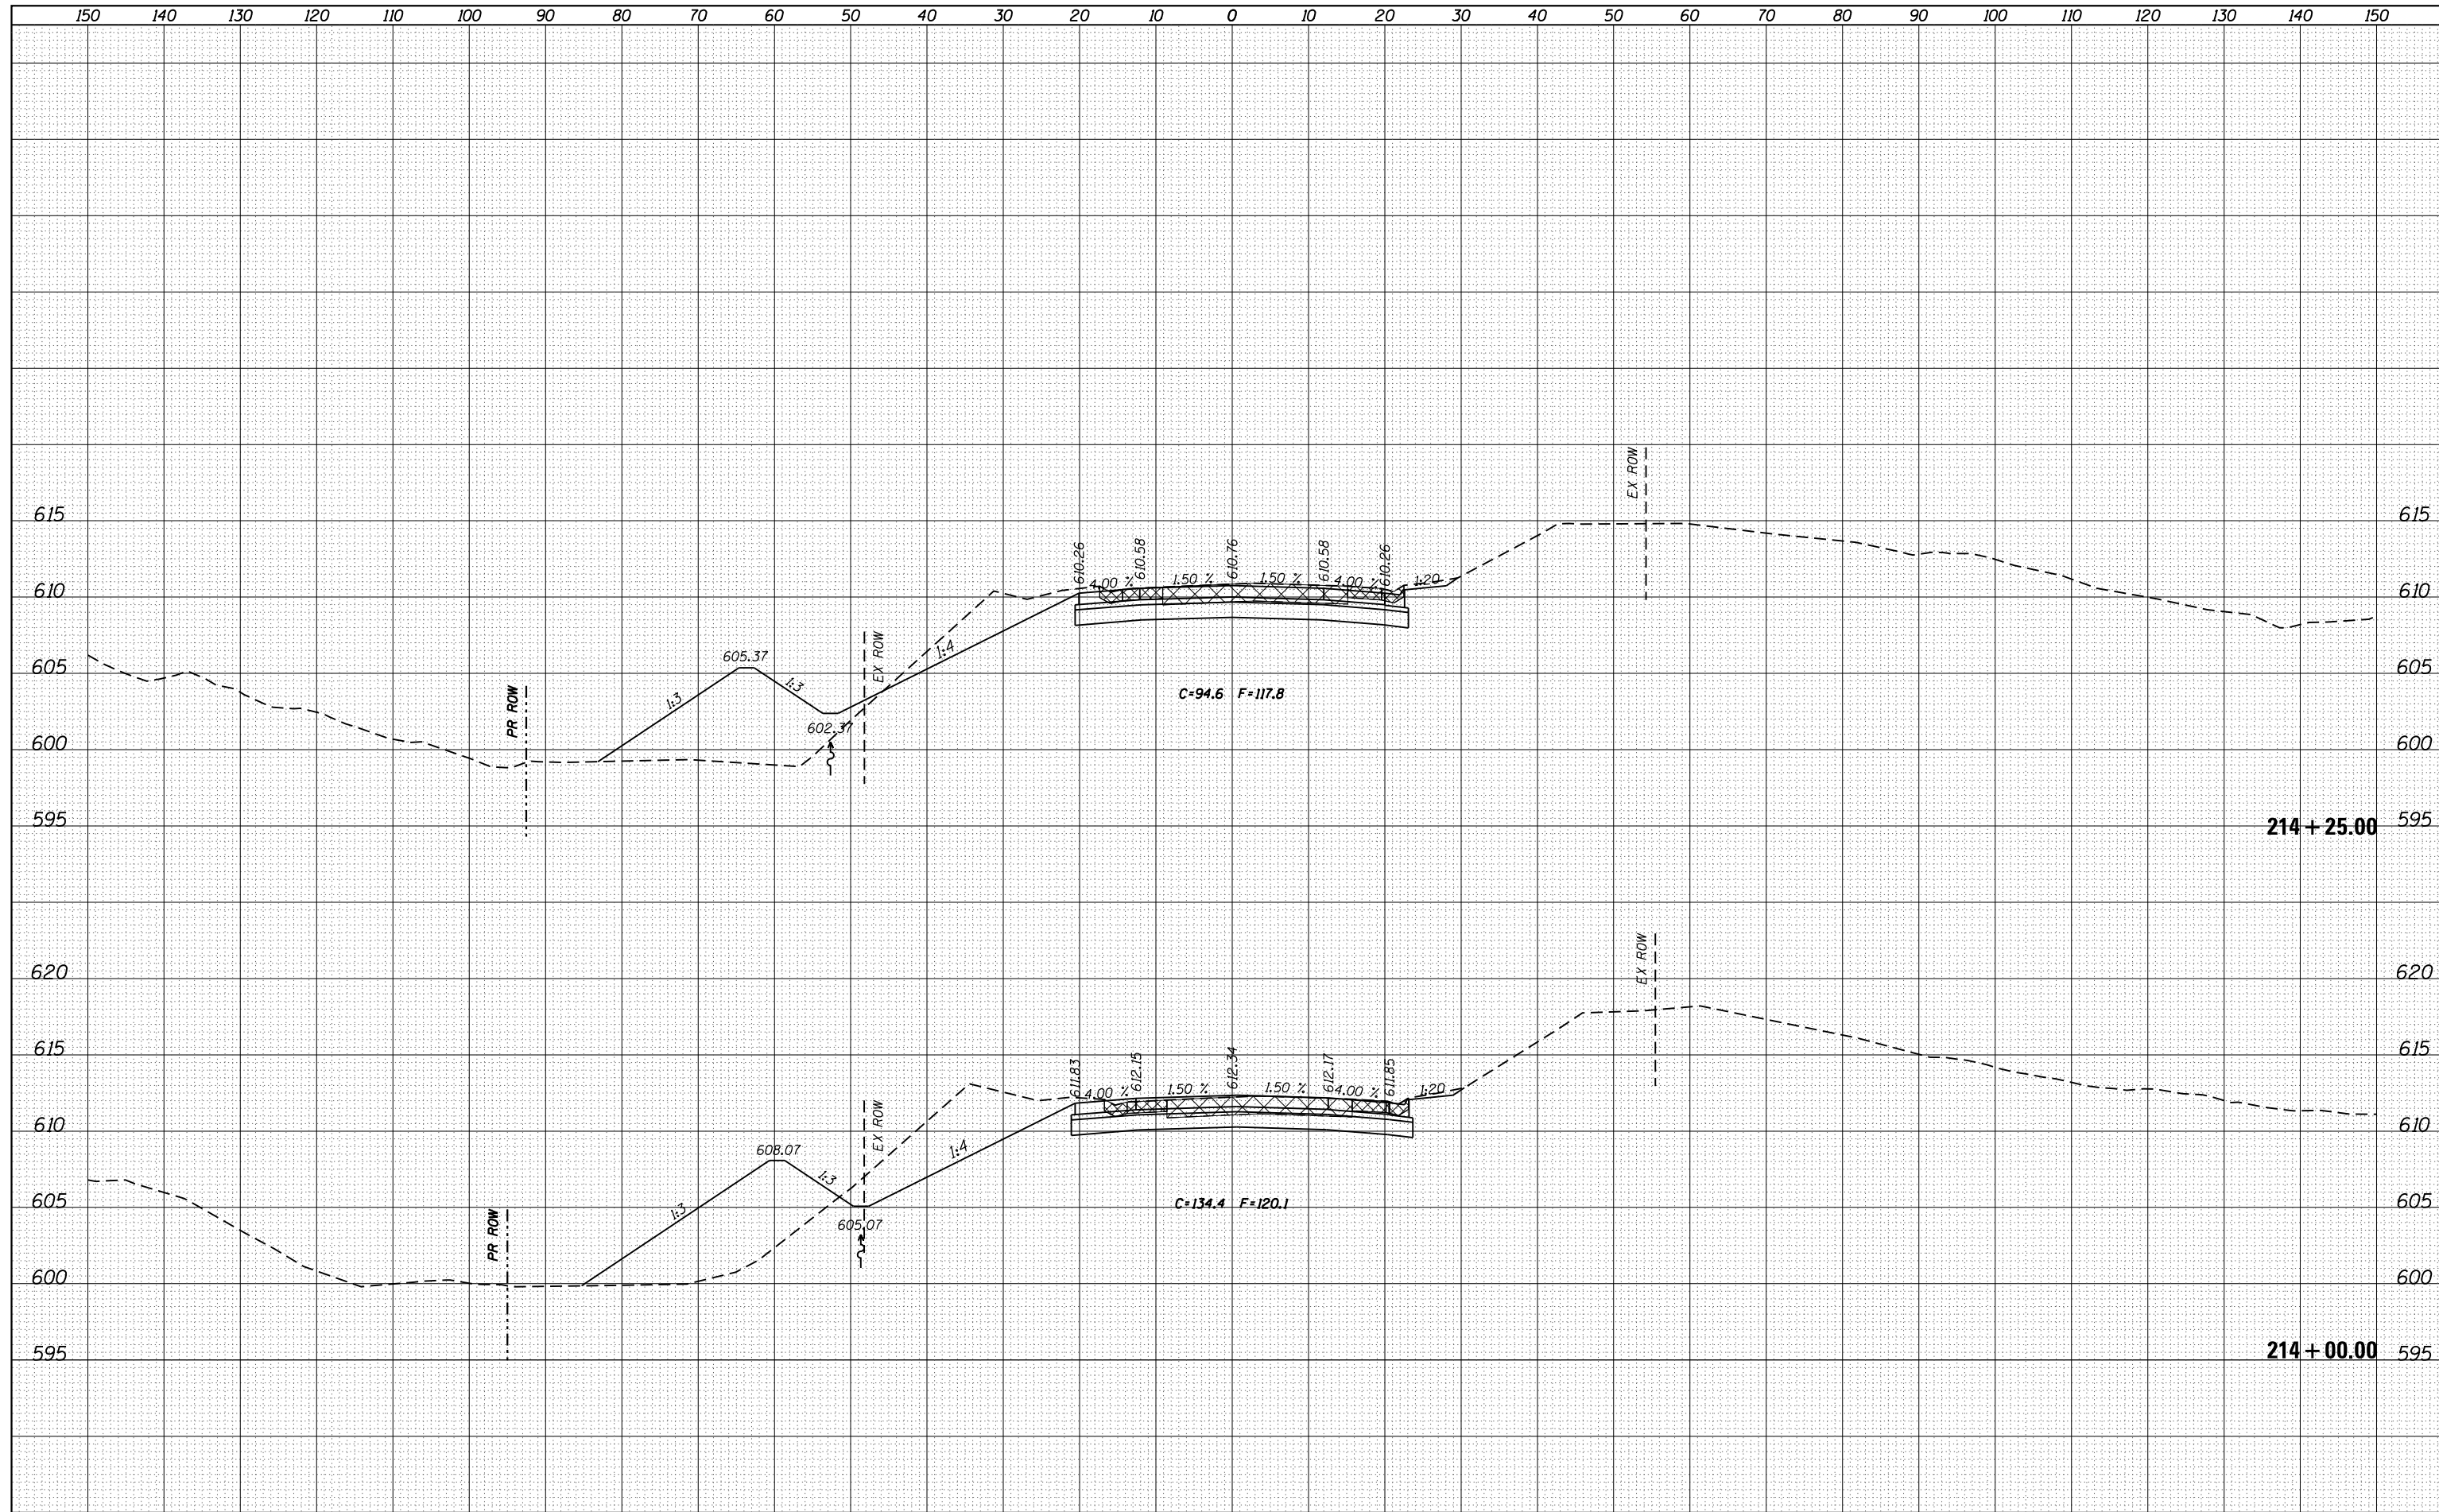

FILE NAME = c:\pwork\pwork\cushmenbw\d0333009\p201709-sh1-xssh.tbl.dgn
 USER NAME = cushmenbw
 PLOT SCALE = 20.0000' / in.
 PLOT DATE = Thu Jul 31 14:13:21 2014

DESIGNED -
 DRAWN -
 CHECKED -
 DATE -

REVISED -
 REVISED -
 REVISED -
 REVISED -

**STATE OF ILLINOIS
 DEPARTMENT OF TRANSPORTATION**

**US 6
 CROSS SECTIONS**

SCALE: SHEET OF SHEETS STA. 214+00.00 TO STA. 214+25.00

| F.A.U. RTE. | SECTION | COUNTY | TOTAL SHEETS | SHEET NO. |
|--------------------|---------|--------|--------------|-----------|
| * | 2R-1 | HENRY | 235 | 158 |
| CONTRACT NO. 64J43 | | | | |

* 5789 & 5861