


DATE	
BY	
SURVEYED	
PLOTTED	
TEMPLATE	
NOTE BOOK	
AREAS	
CHECKED	

DATE	
BY	
SURVEYED	
PLOTTED	
TEMPLATE	
NOTE BOOK	
AREAS	
CHECKED	

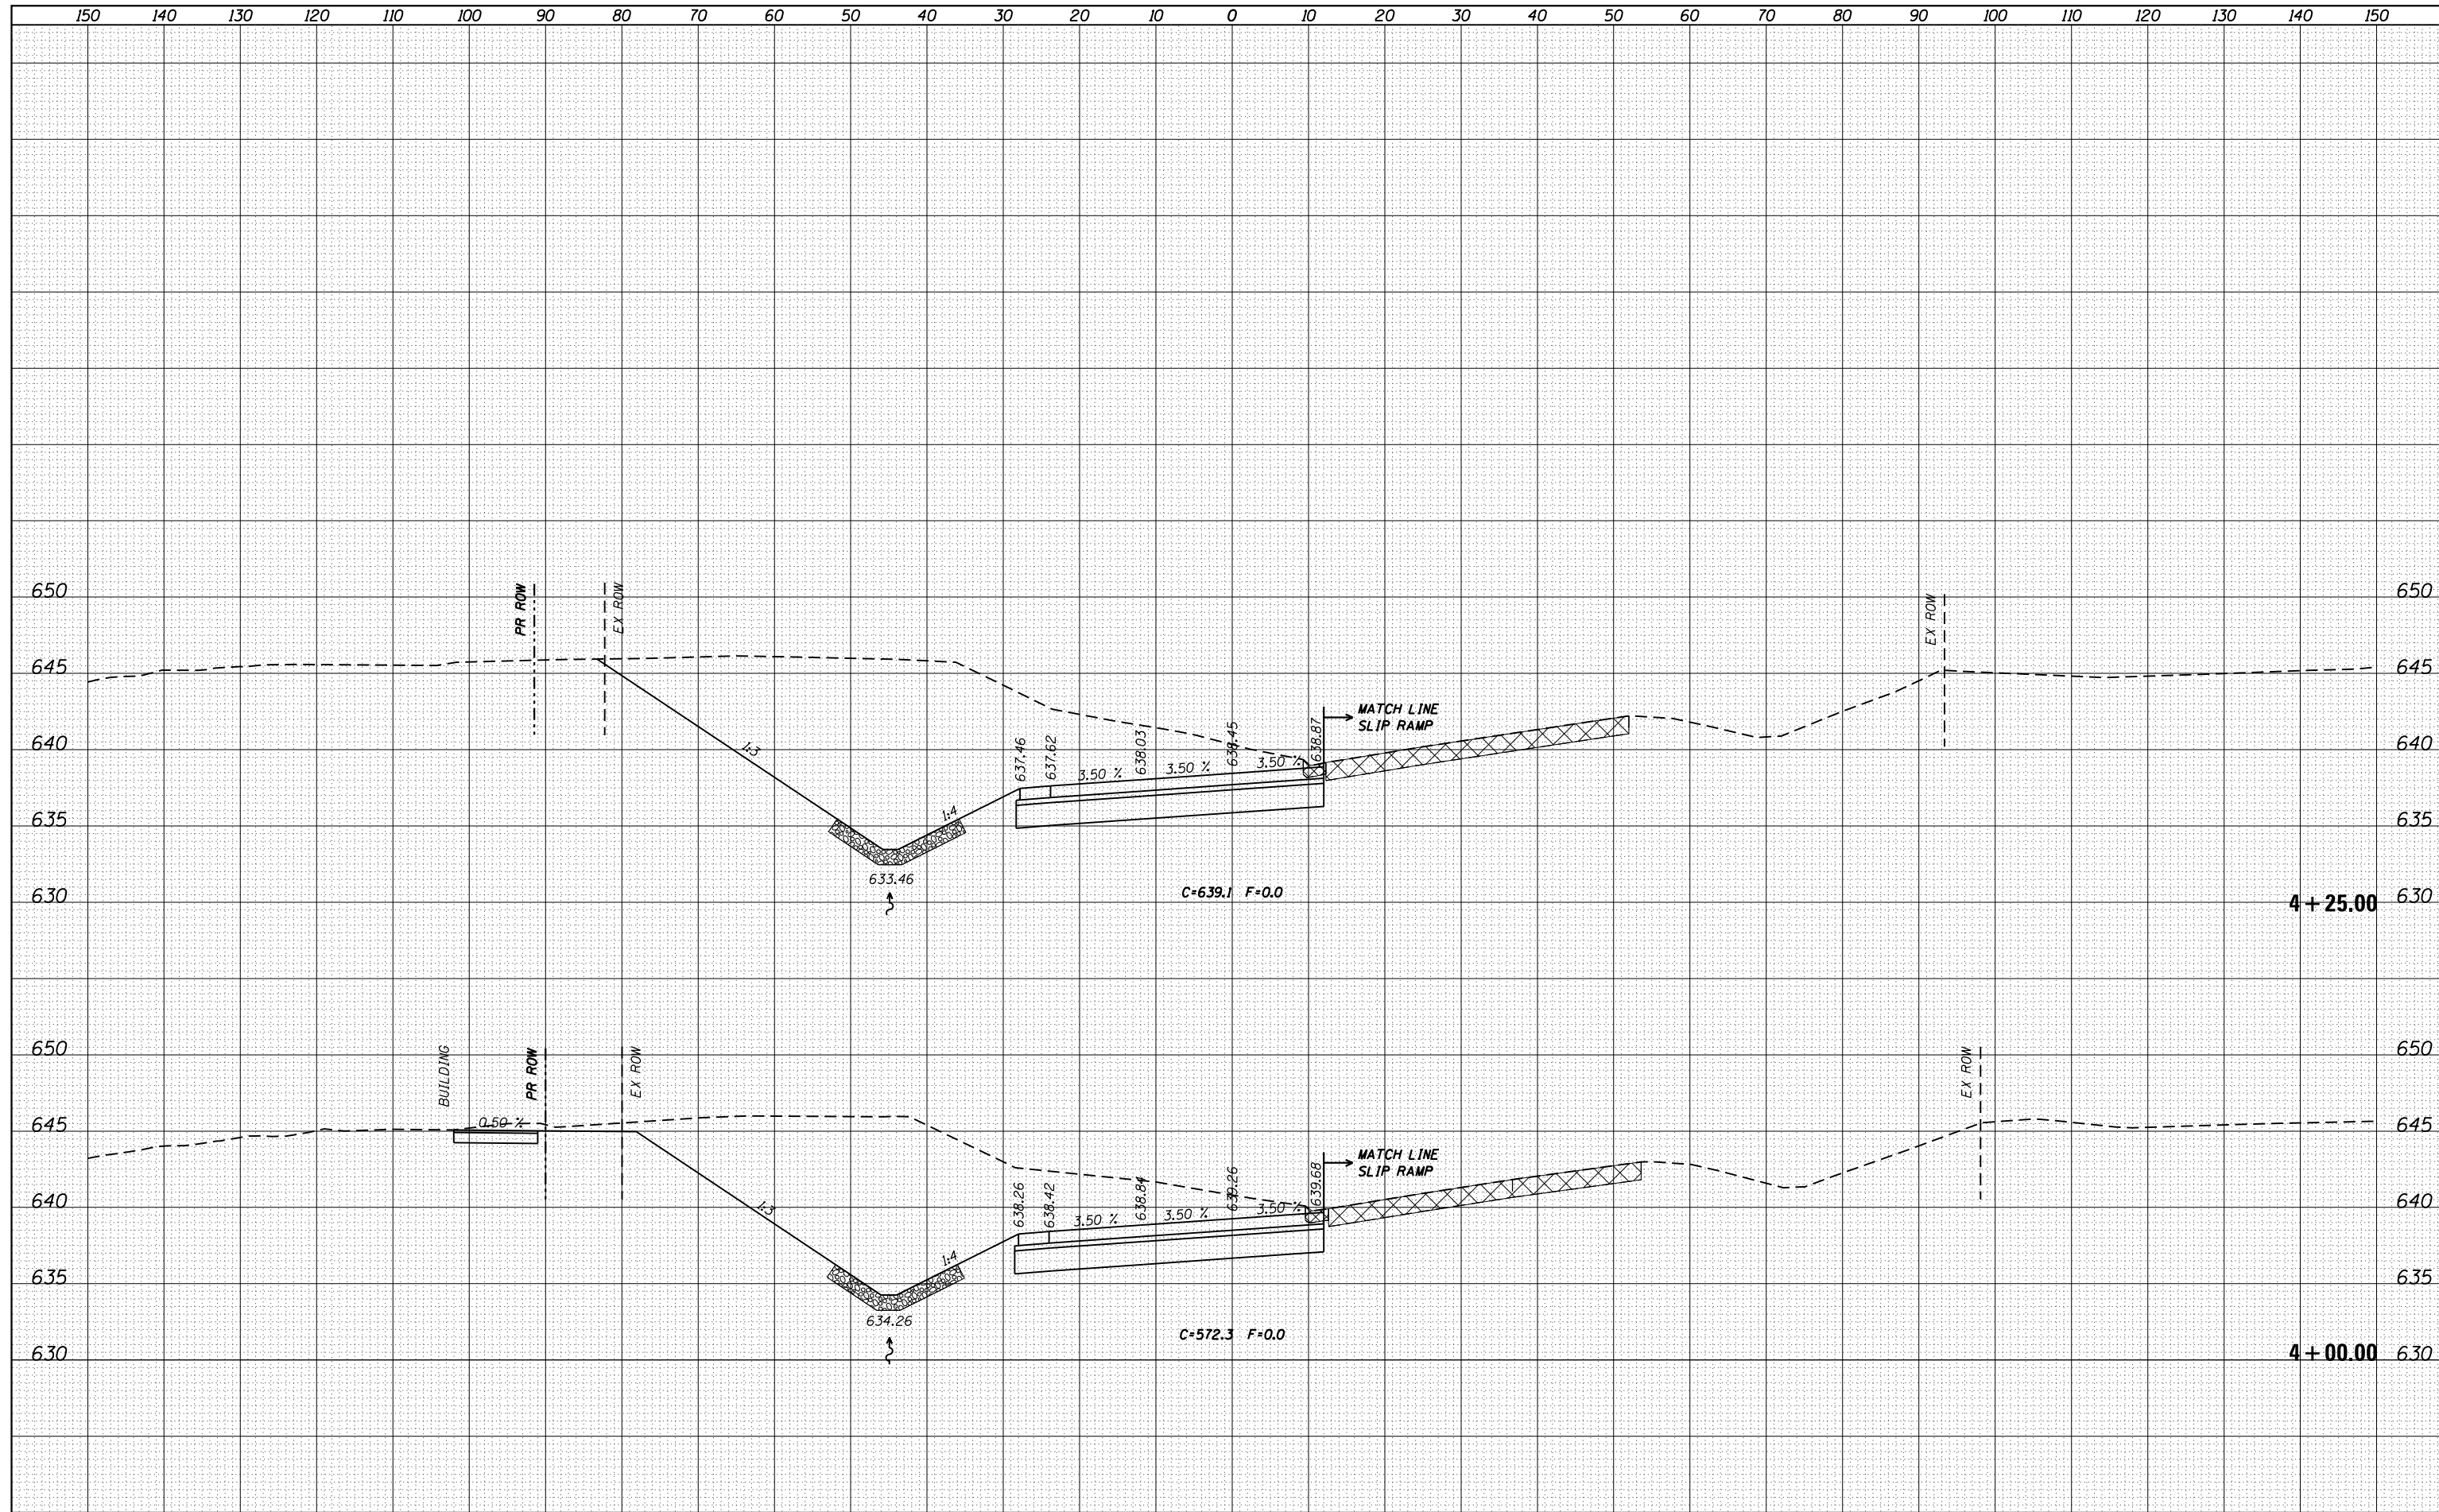

FILE NAME =	USER NAME = cushmenbw
c:\pw_work\pwidot\cushmenbw\d0333009\p201709-sh1-xssh.tbl.dgn	
PLOT SCALE = 20.0000' / in.	
PLOT DATE = Fri Aug 01 08:59:49 2014	

DESIGNED -	REVISD -
DRAWN -	REVISD -
CHECKED -	REVISD -
DATE -	REVISD -

**STATE OF ILLINOIS
DEPARTMENT OF TRANSPORTATION**

**IL 84
CROSS SECTIONS**

SCALE: SHEET OF SHEETS STA. 4+00.00 TO STA. 4+25.00

F.A.U. RTE.	SECTION	COUNTY	TOTAL SHEETS	SHEET NO.
*	2R-1	HENRY	235	170
			CONTRACT NO. 64J43	

* 5789 & 5861