


| | |
|--------------|---------------|
| DATE | |
| BY | |
| FINAL SURVEY | SURVEYED |
| NOTE BOOK | PLOTTED |
| NO. | TEMPLATE |
| | AREAS CHECKED |

| | |
|-----------------|---------------|
| DATE | |
| BY | |
| ORIGINAL SURVEY | SURVEYED |
| NOTE BOOK | PLOTTED |
| NO. | TEMPLATE |
| | AREAS CHECKED |

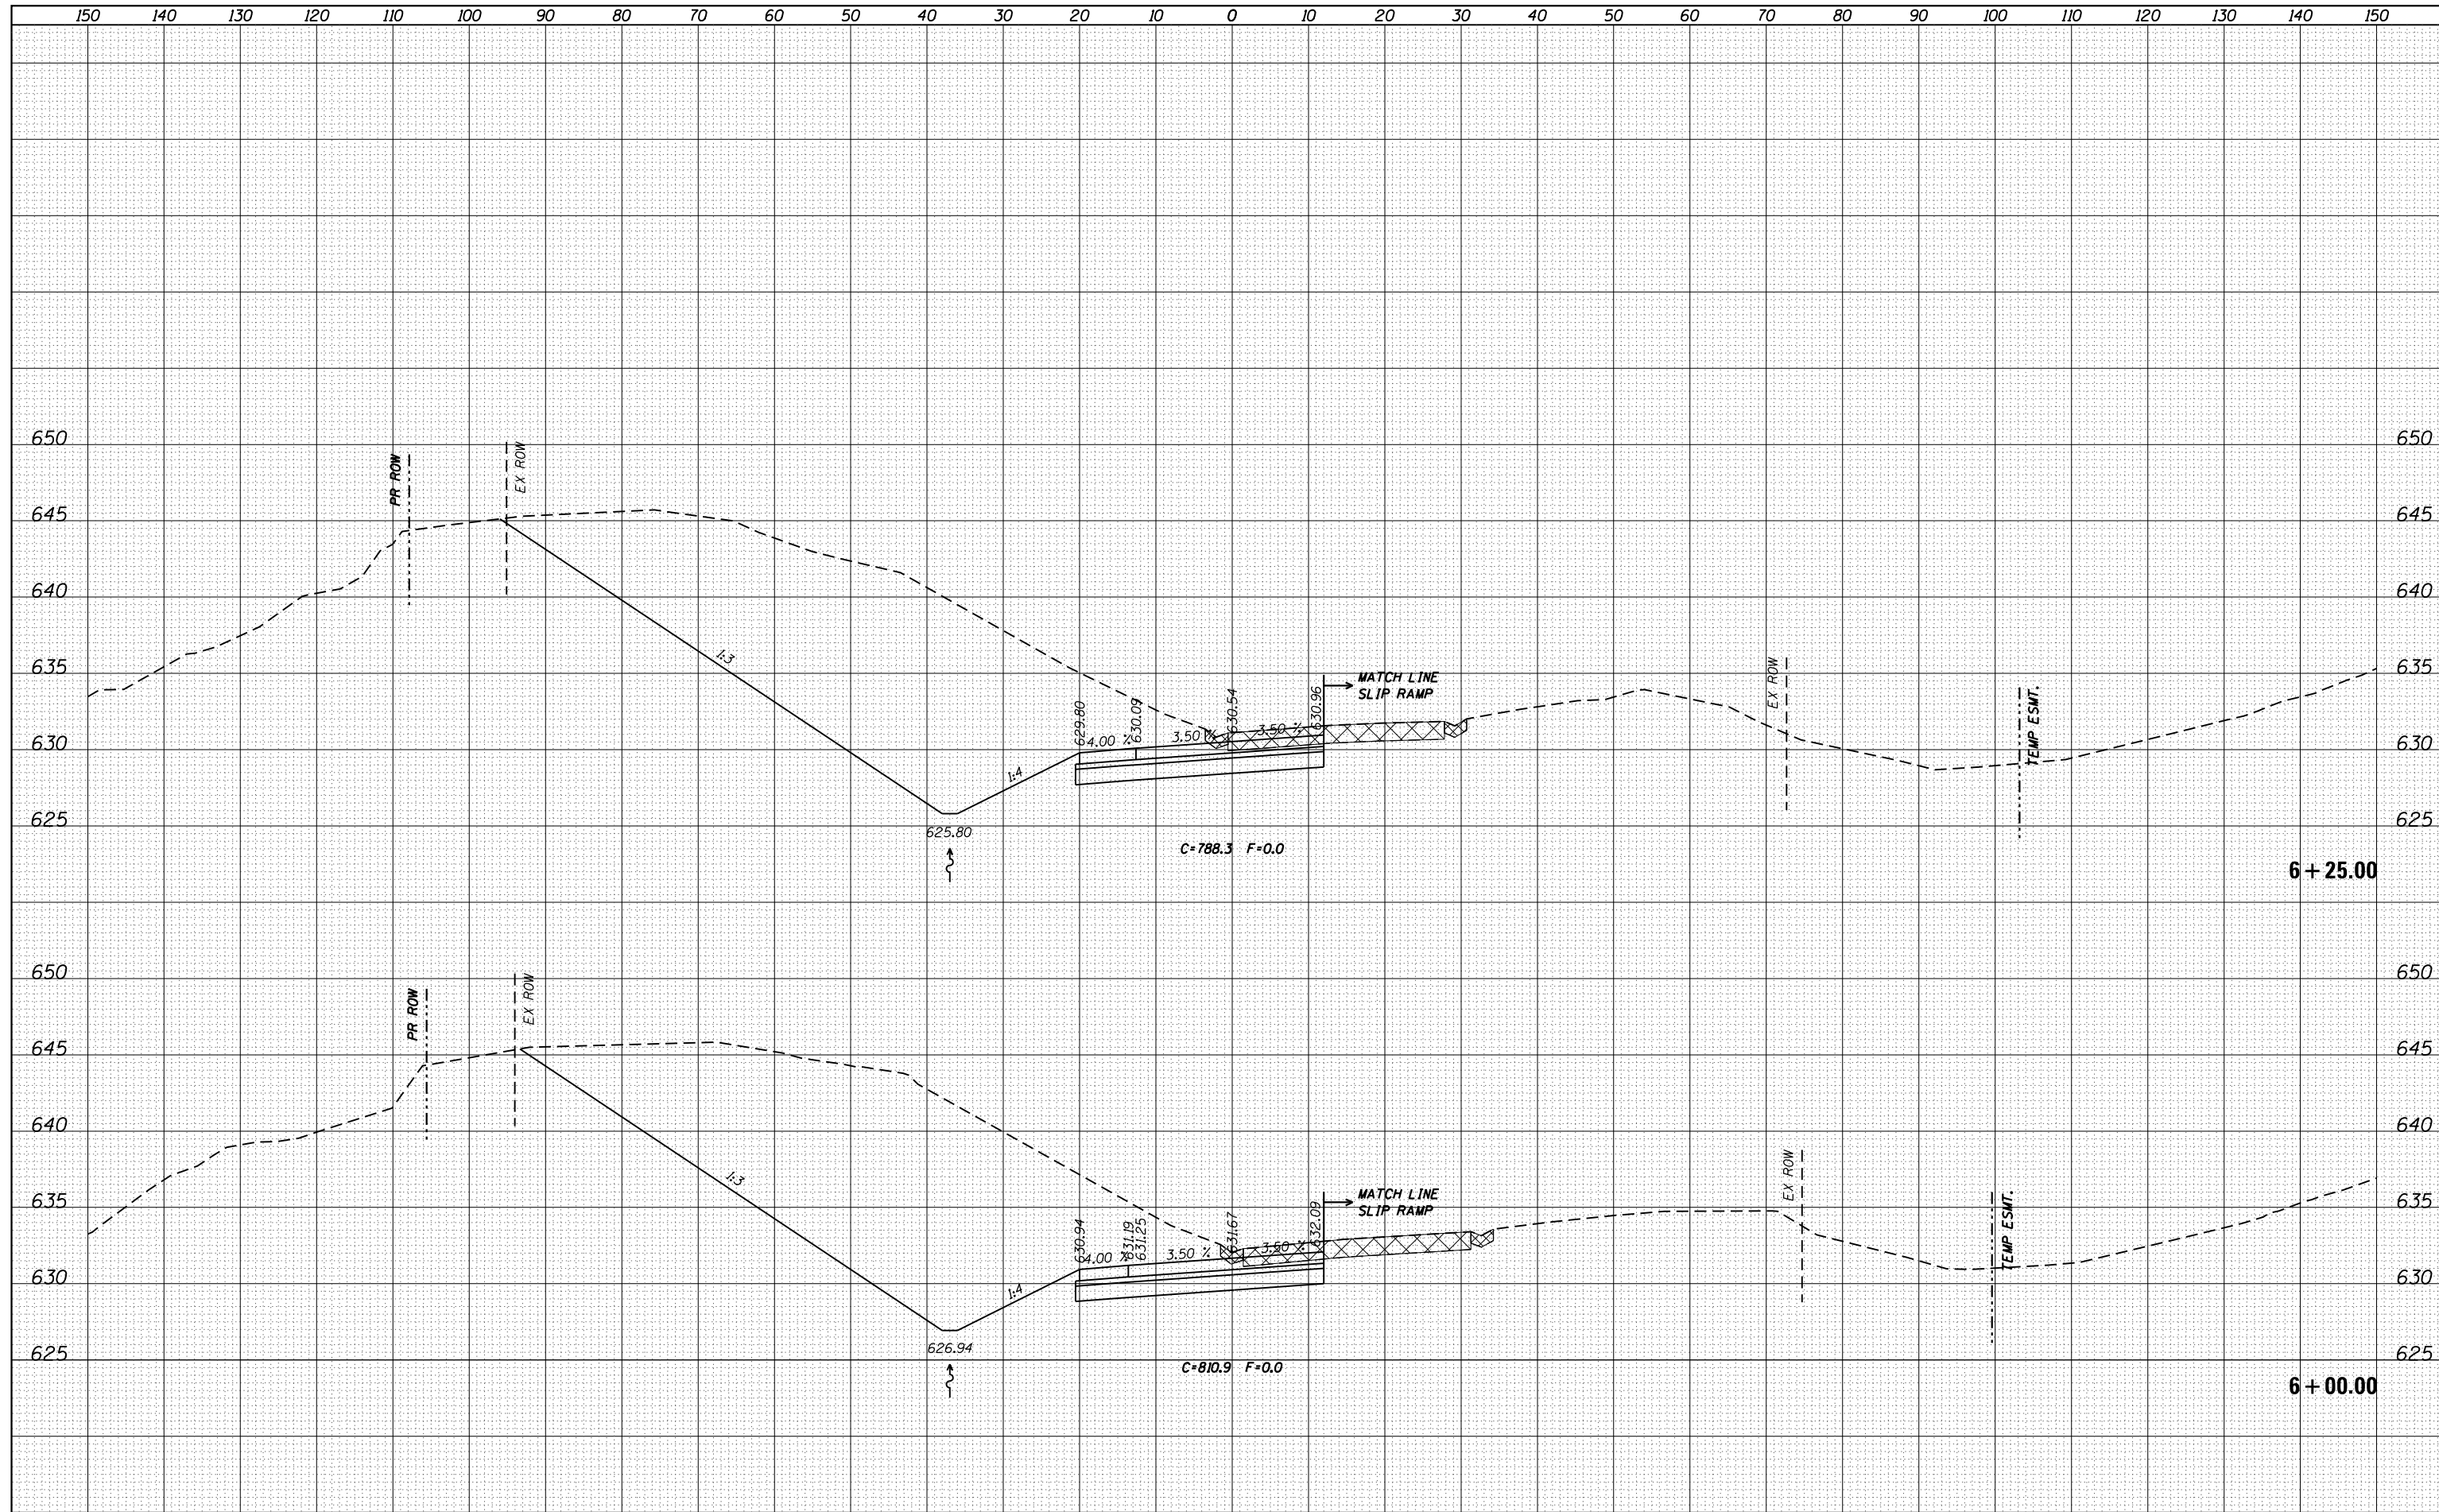

| | |
|---|-----------------------|
| FILE NAME = | USER NAME = cushmenbw |
| es:\pw\work\p\dot\cushmenbw\d0333009\p201709-shr-sssh.tml.dgn | |
| PLOT SCALE = 20.0000' / in. | |
| PLOT DATE = Fri Aug 01 08:59:55 2014 | |

| | |
|------------|----------|
| DESIGNED - | REVISD - |
| DRAWN - | REVISD - |
| CHECKED - | REVISD - |
| DATE - | REVISD - |

**STATE OF ILLINOIS
DEPARTMENT OF TRANSPORTATION**

**IL 84
CROSS SECTIONS**

SCALE: SHEET OF SHEETS STA. 6+00.00 TO STA. 6+25.00

| | | | | |
|-------------|---------|--------|--------------------|-----------|
| F.A.U. RTE. | SECTION | COUNTY | TOTAL SHEETS | SHEET NO. |
| * | 2R-1 | HENRY | 235 | 174 |
| | | | CONTRACT NO. 64J43 | |

* 5789 & 5861