


DATE	
BY	
SURVEYED	
PLOTTED	
TEMPLATE	
AREAS CHECKED	
FINAL SURVEY NOTE BOOK NO.	

DATE	
BY	
SURVEYED	
PLOTTED	
TEMPLATE	
AREAS CHECKED	
ORIGINAL SURVEY NOTE BOOK NO.	

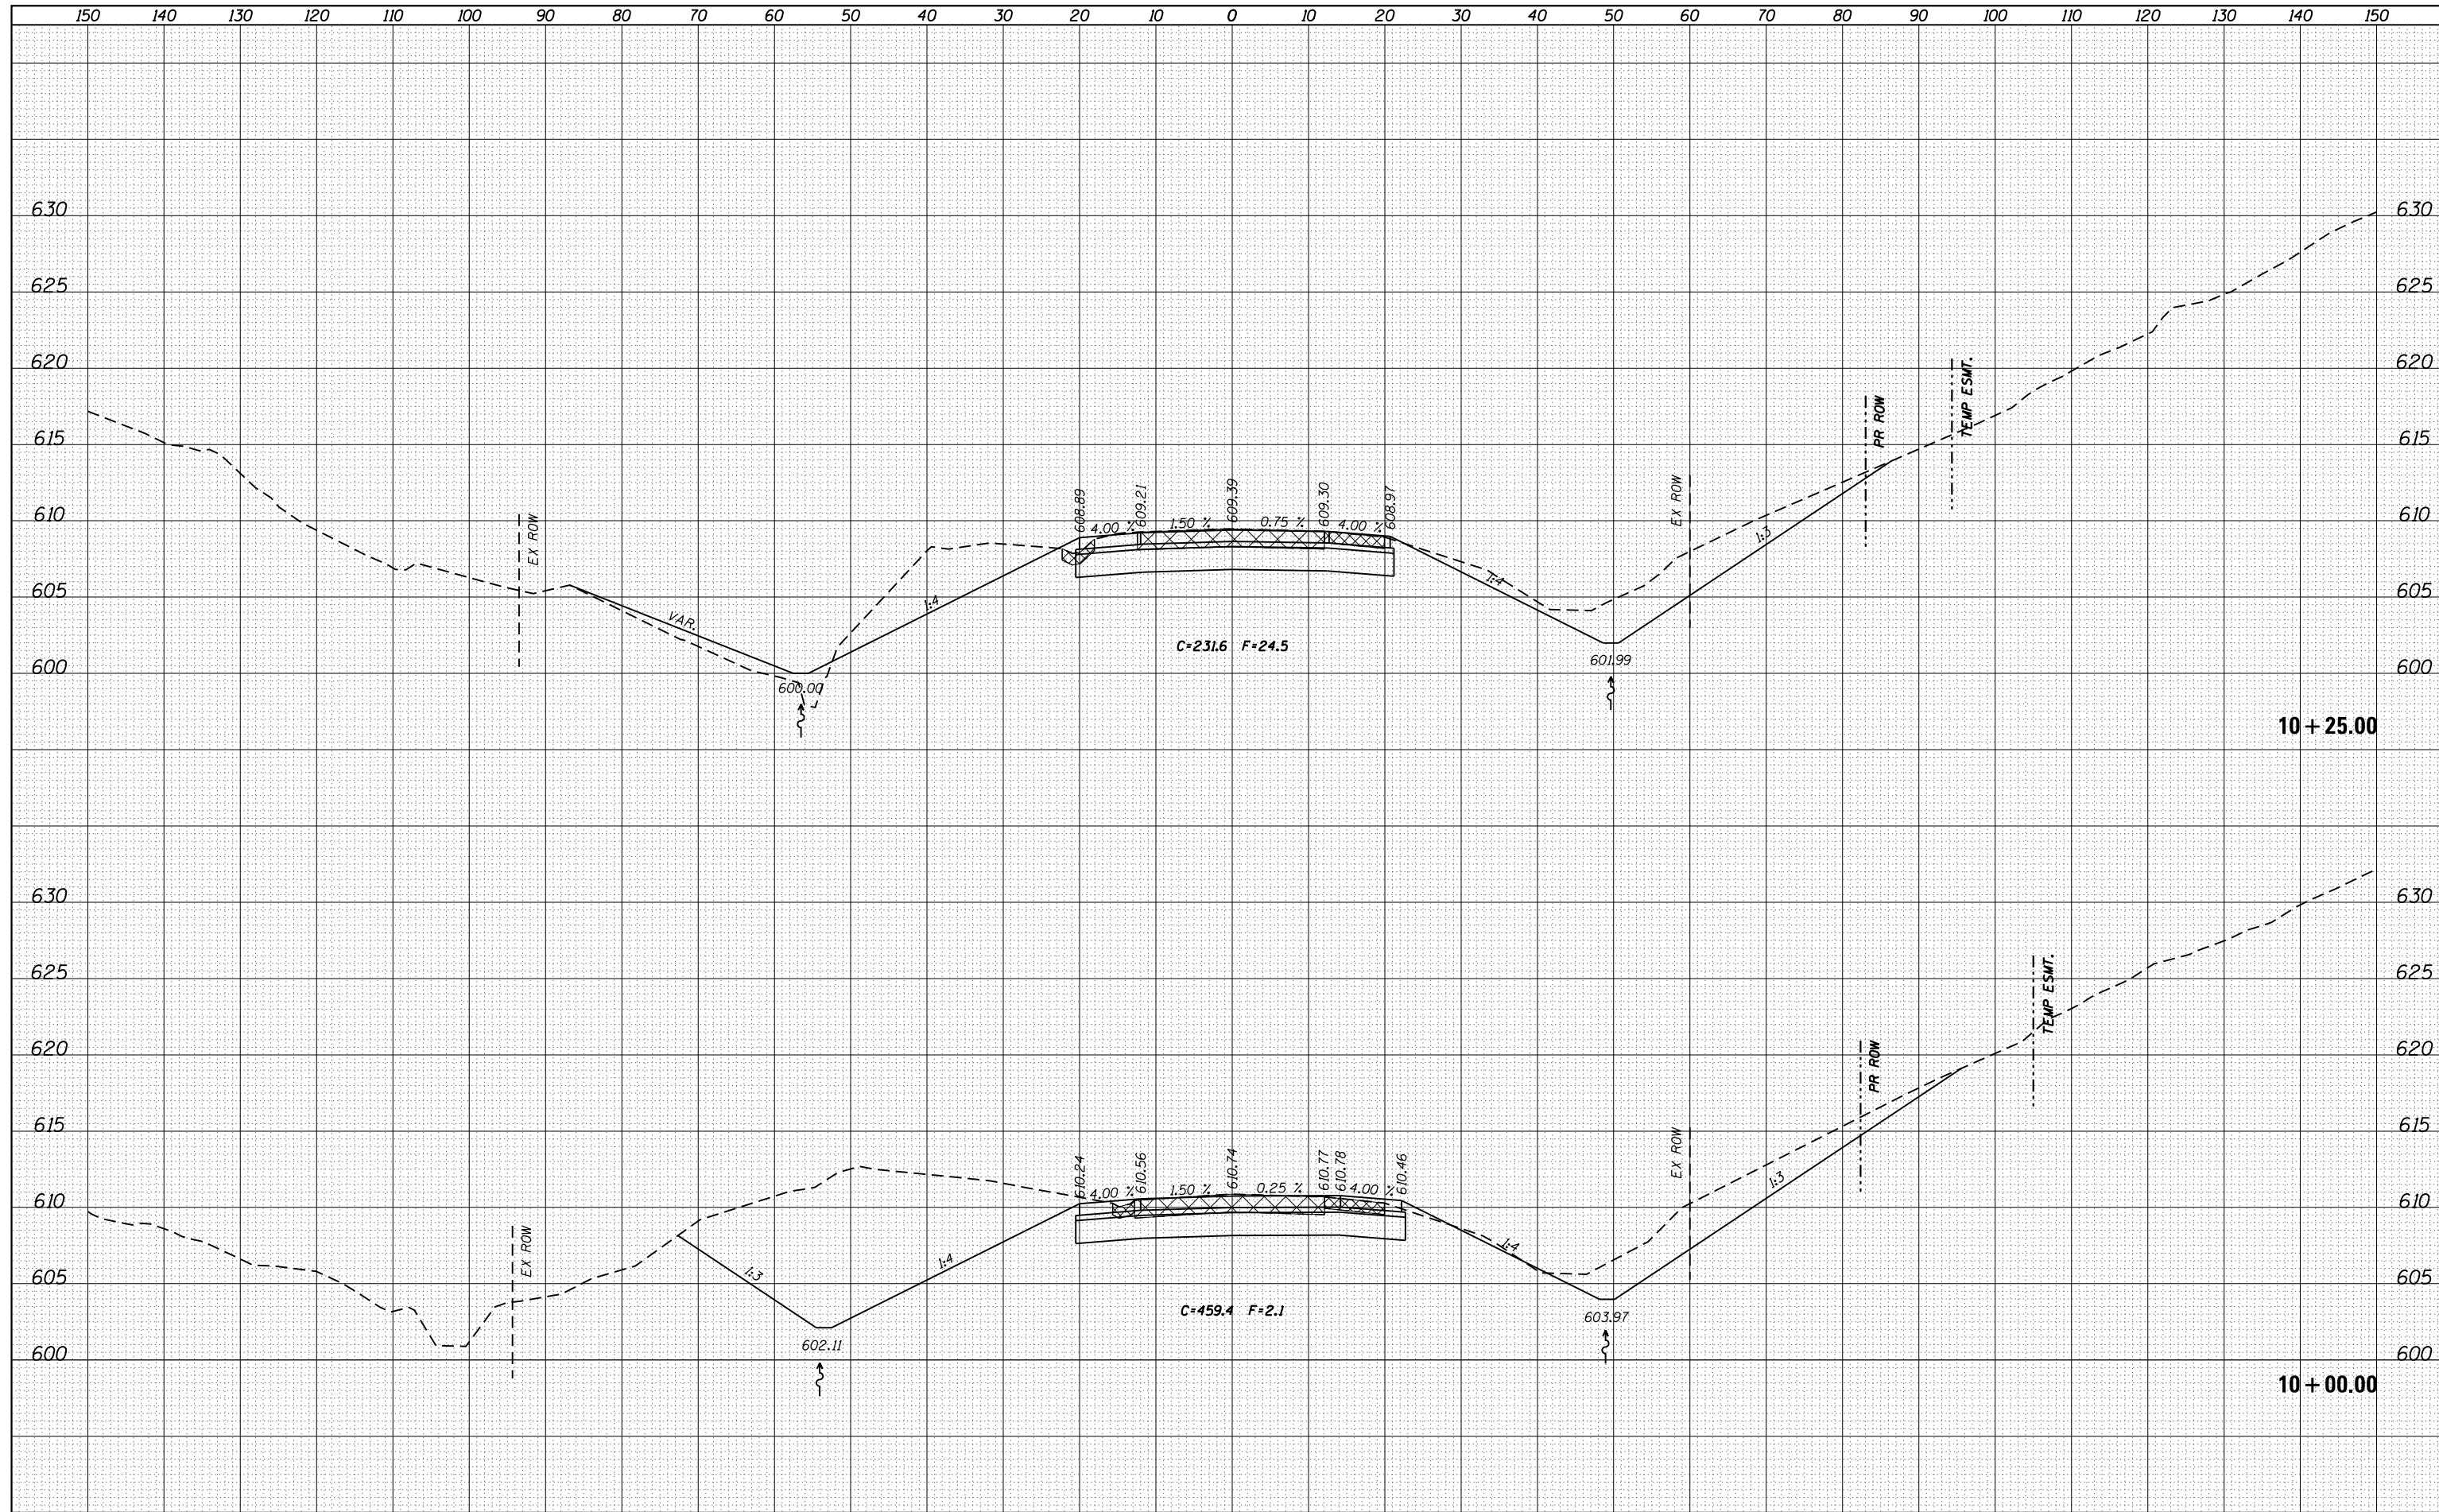

FILE NAME =	USER NAME = cushmenbw
cs:\pw_work\pwidot\cushmenbw\d0333009\p201709-sh1-xssh.tbl.dgn	DESIGNED -
Default	DRAWN -
	CHECKED -
	DATE -
	REVIS

DESIGNED -	REVIS
DRAWN -	REVIS
CHECKED -	REVIS
DATE -	REVIS

**STATE OF ILLINOIS  
DEPARTMENT OF TRANSPORTATION**

**IL 84  
CROSS SECTIONS**

SCALE: SHEET OF SHEETS STA. 10+00.00 TO STA. 10+25.00

F.A.U. RTE.	SECTION	COUNTY	TOTAL SHEETS	SHEET NO.
*	2R-1	HENRY	235	182
			CONTRACT NO. 64J43	
ILLINOIS FED. AID PROJECT				

\* 5789 & 5861