


DATE	
BY	
SURVEYED	
PLOTTED	
TEMPLATE	
NOTE BOOK	
AREAS CHECKED	
NO.	

DATE	
BY	
SURVEYED	
PLOTTED	
TEMPLATE	
NOTE BOOK	
AREAS CHECKED	
NO.	

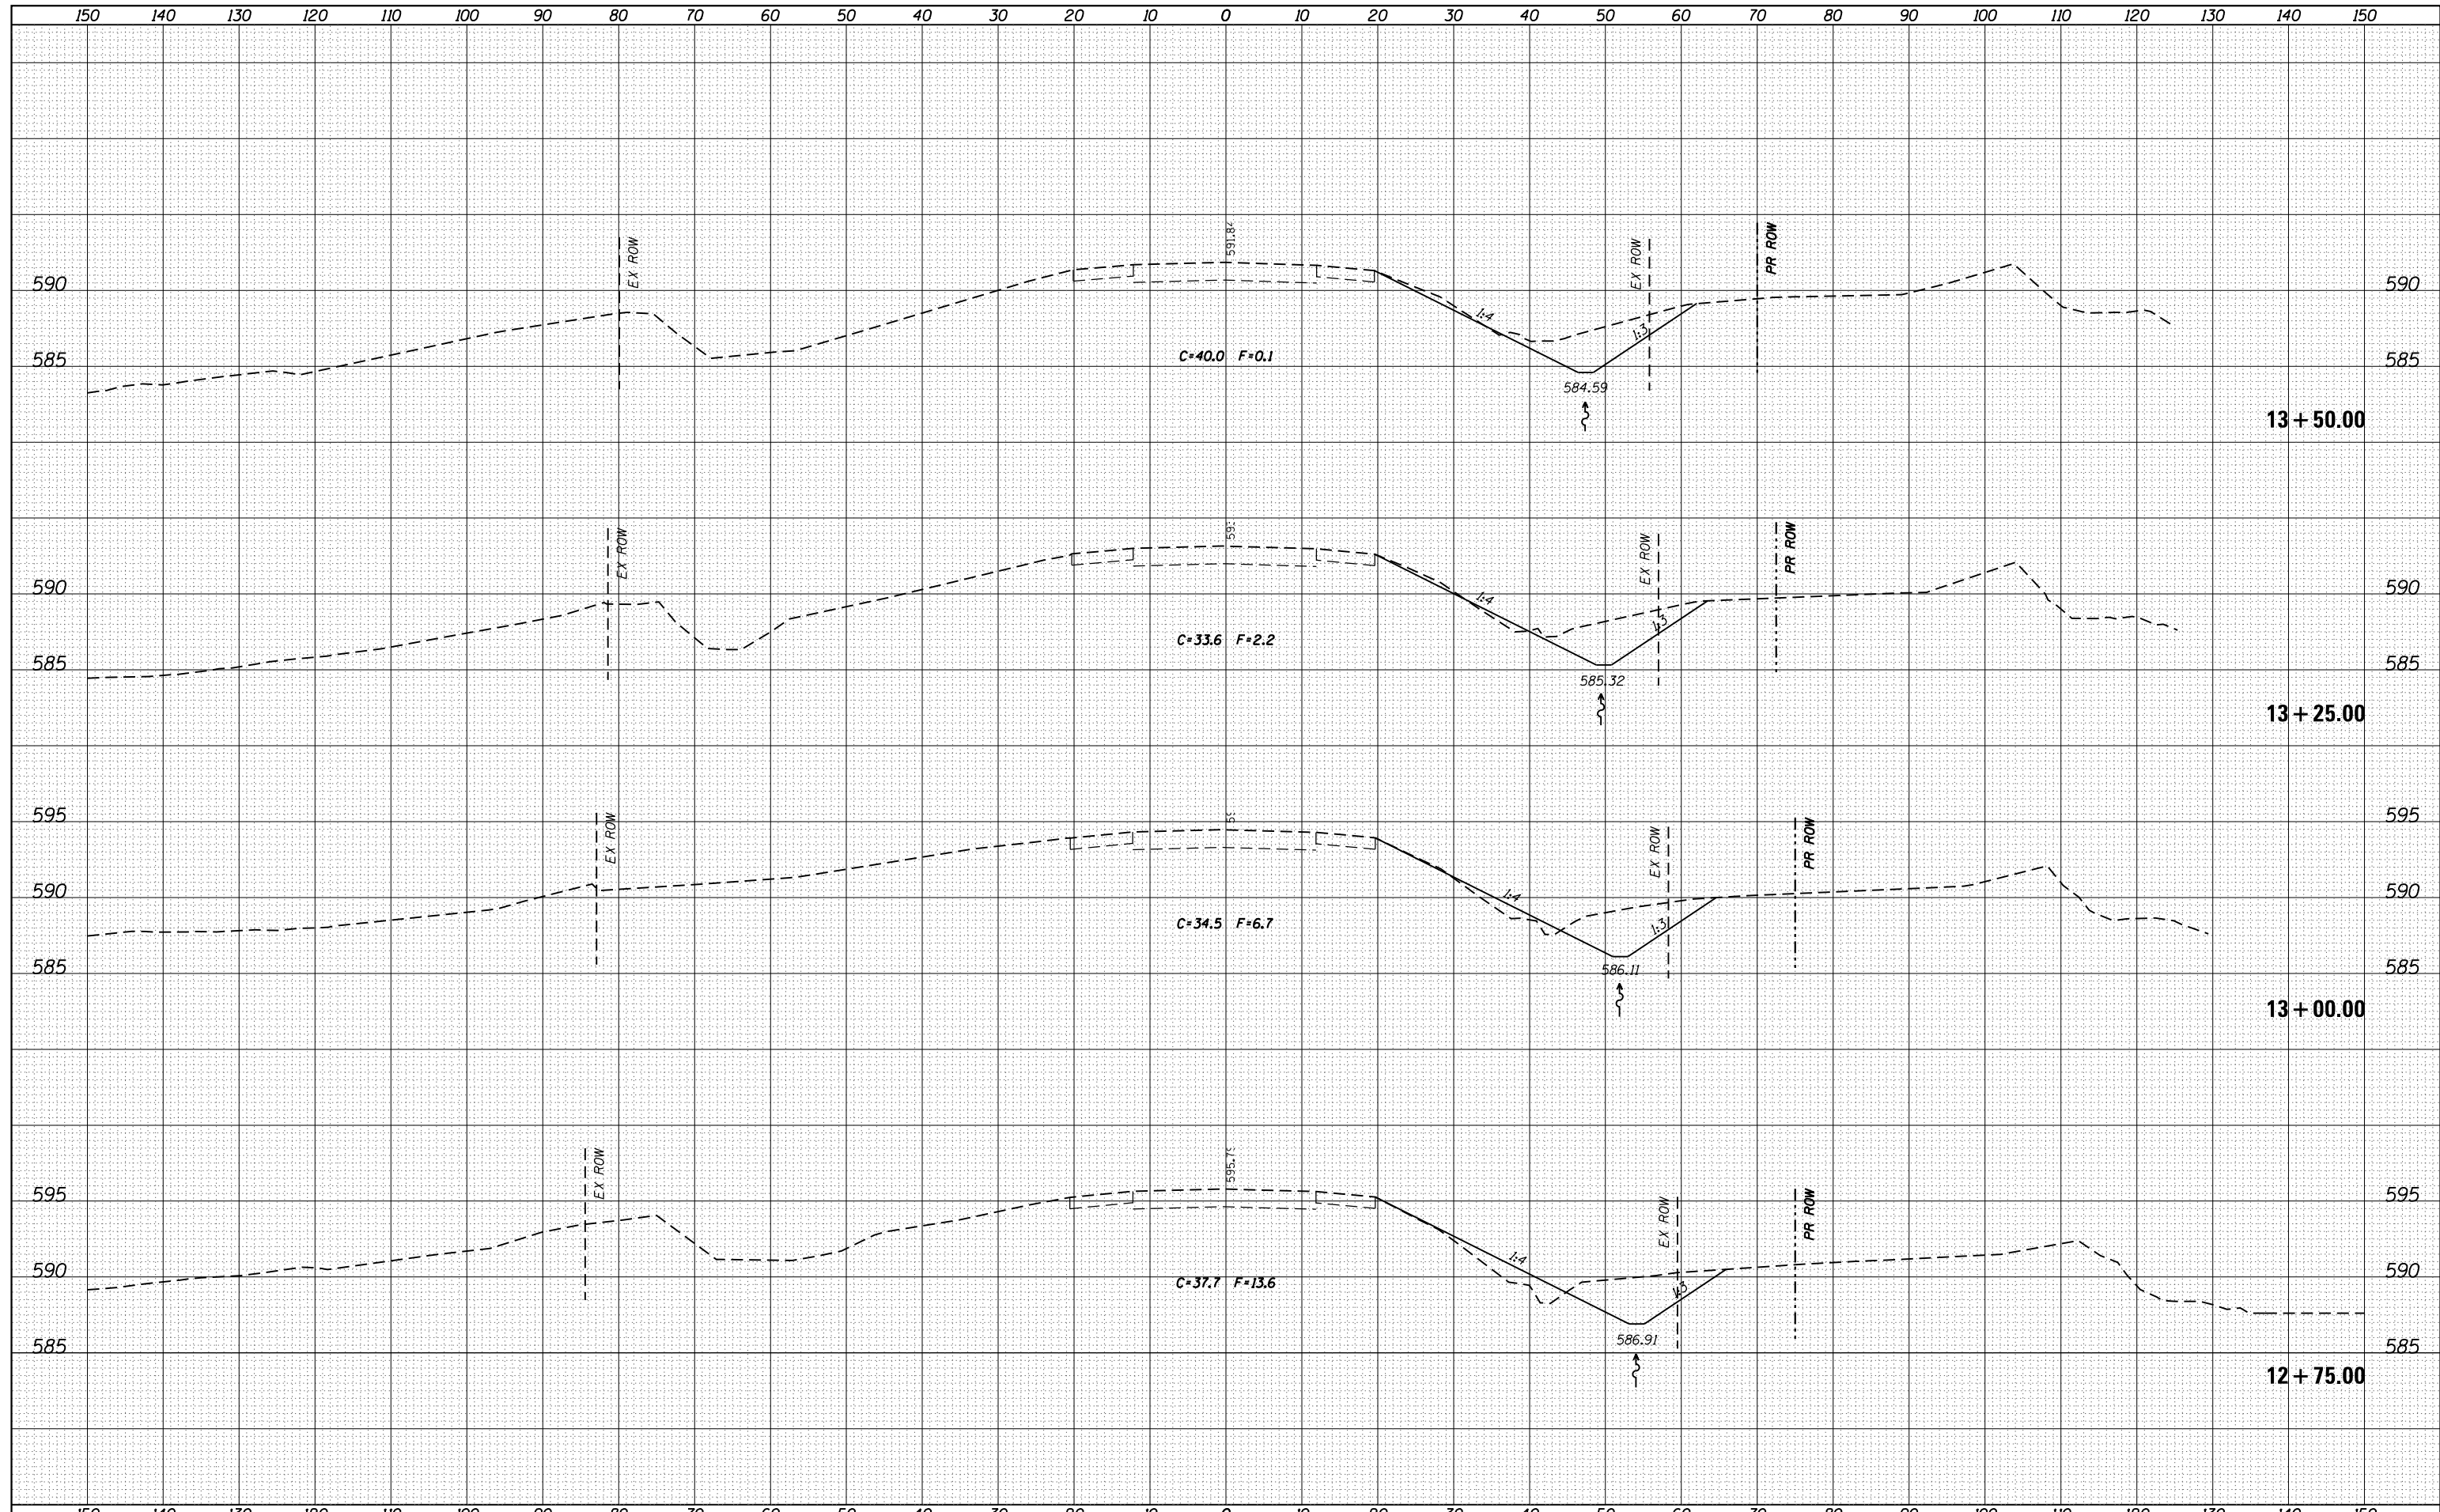

FILE NAME =	USER NAME = cushmenbw	DESIGNED -	REVISIED -	STATE OF ILLINOIS DEPARTMENT OF TRANSPORTATION	IL 84 CROSS SECTIONS			F.A.U. RTE.	SECTION	COUNTY	TOTAL SHEETS	SHEET NO.
es:\pw_work\pwidot\cushmenbw\d0333009\p201709-shr-xssh.tbl.dgn	DRAWN -	REVISIED -	*					2R-1	HENRY	235	188	
Default	PLOT SCALE = 20.0000' / in.	CHECKED -	REVISIED -		CONTRACT NO. 64J43			ILLINOIS FED. AID PROJECT				
	PLOT DATE = Fri Aug 01 09:00:27 2014	DATE -	REVISIED -		SCALE:	SHEET	OF	SHEETS	STA. 12+75.00	TO STA. 13+50.00	* 5789 & 5861	