


DATE	
BY	
FINAL SURVEY	SURVEYED
NOTE BOOK	PLOTTED
NO.	TEMPLATE
	AREAS
	CHECKED

DATE	
BY	
ORIGINAL SURVEY	SURVEYED
NOTE BOOK	PLOTTED
NO.	TEMPLATE
	AREAS
	CHECKED

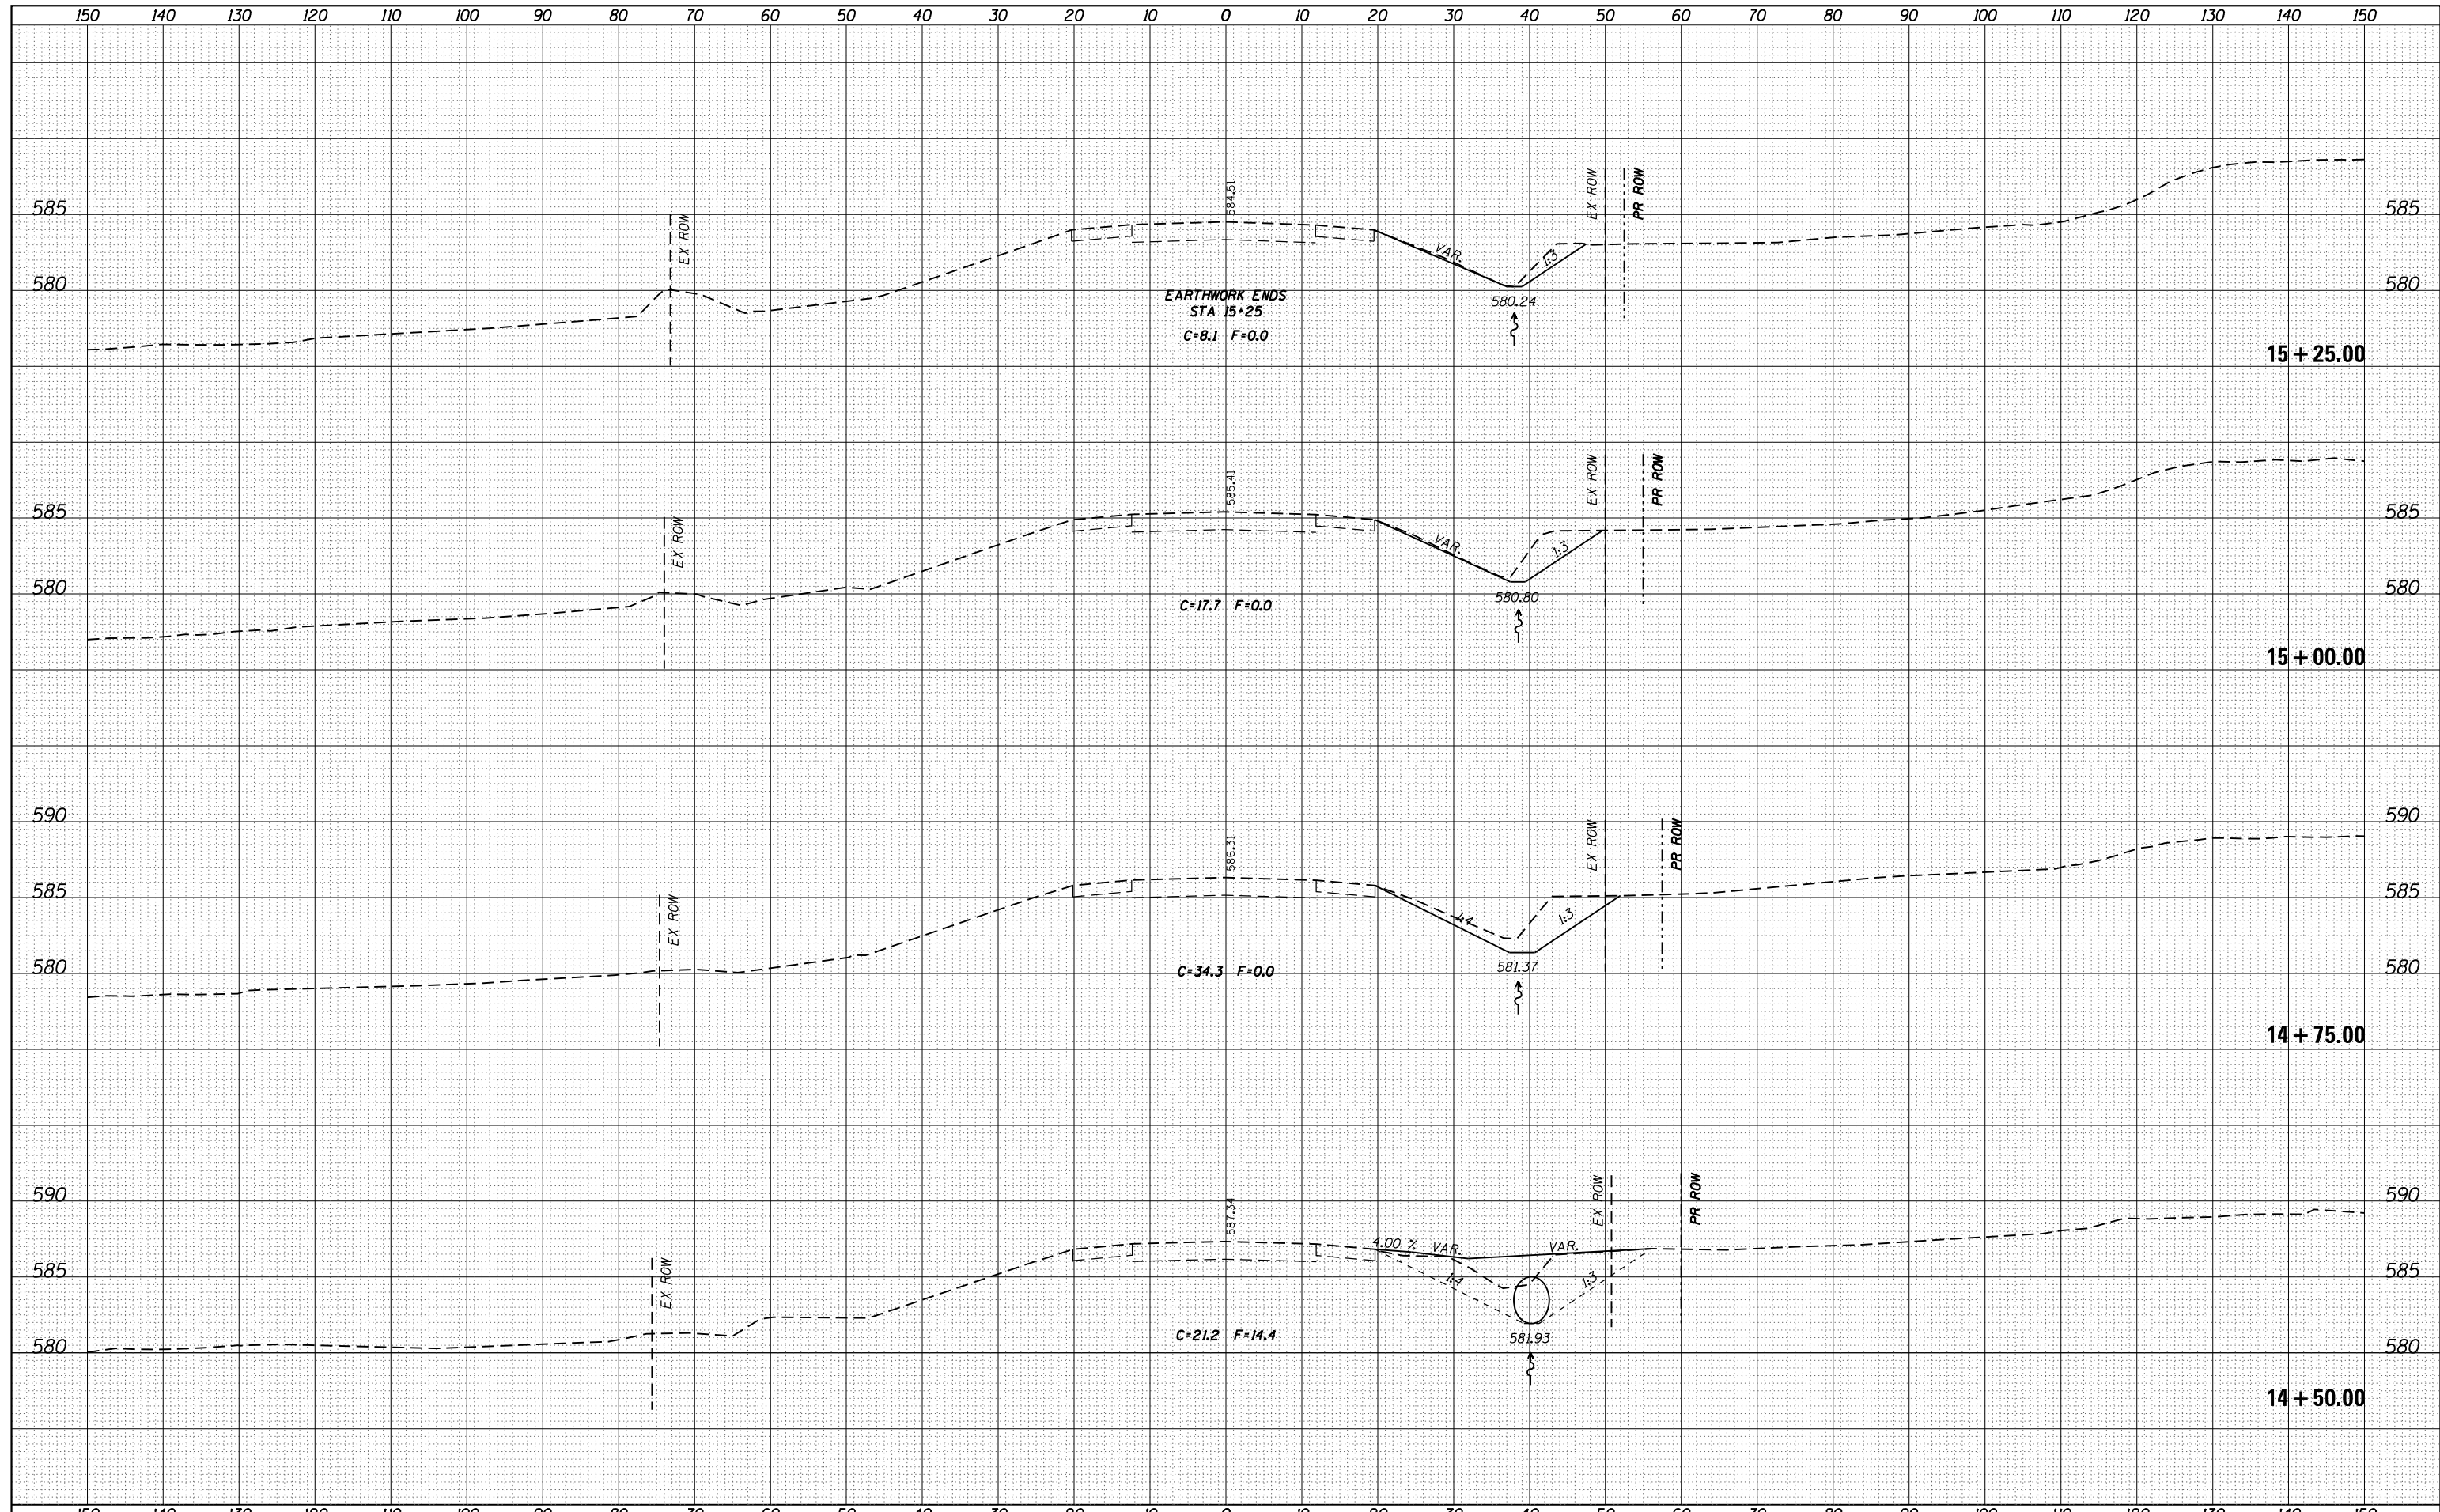

FILE NAME =	USER NAME = cushmenbw	DESIGNED -	REVISIED -	STATE OF ILLINOIS DEPARTMENT OF TRANSPORTATION	IL 84 CROSS SECTIONS	F.A.U. RTE.	SECTION	COUNTY	TOTAL SHEETS	SHEET NO.	
cs:\pw_work\pwidot\cushmenbw\d0333009\p201709-shr-ssht.tml.dgn	PLOT SCALE = 20.0000' / in.	DRAWN -	REVISIED -			*	2R-1	HENRY	235	190	
Default	PLOT DATE = Fri Aug 01 09:00:30 2014	CHECKED -	REVISIED -			SCALE:	SHEET	OF	SHEETS	STA. 14+50.00	TO STA. 15+25.00
		DATE -	REVISIED -								

* 5789 & 5861