


DATE	
BY	
SURVEYED	
PLOTTED	
TEMPLATE	
AREAS	
CHECKED	
NO.	

DATE	
BY	
SURVEYED	
PLOTTED	
TEMPLATE	
AREAS	
CHECKED	
NO.	

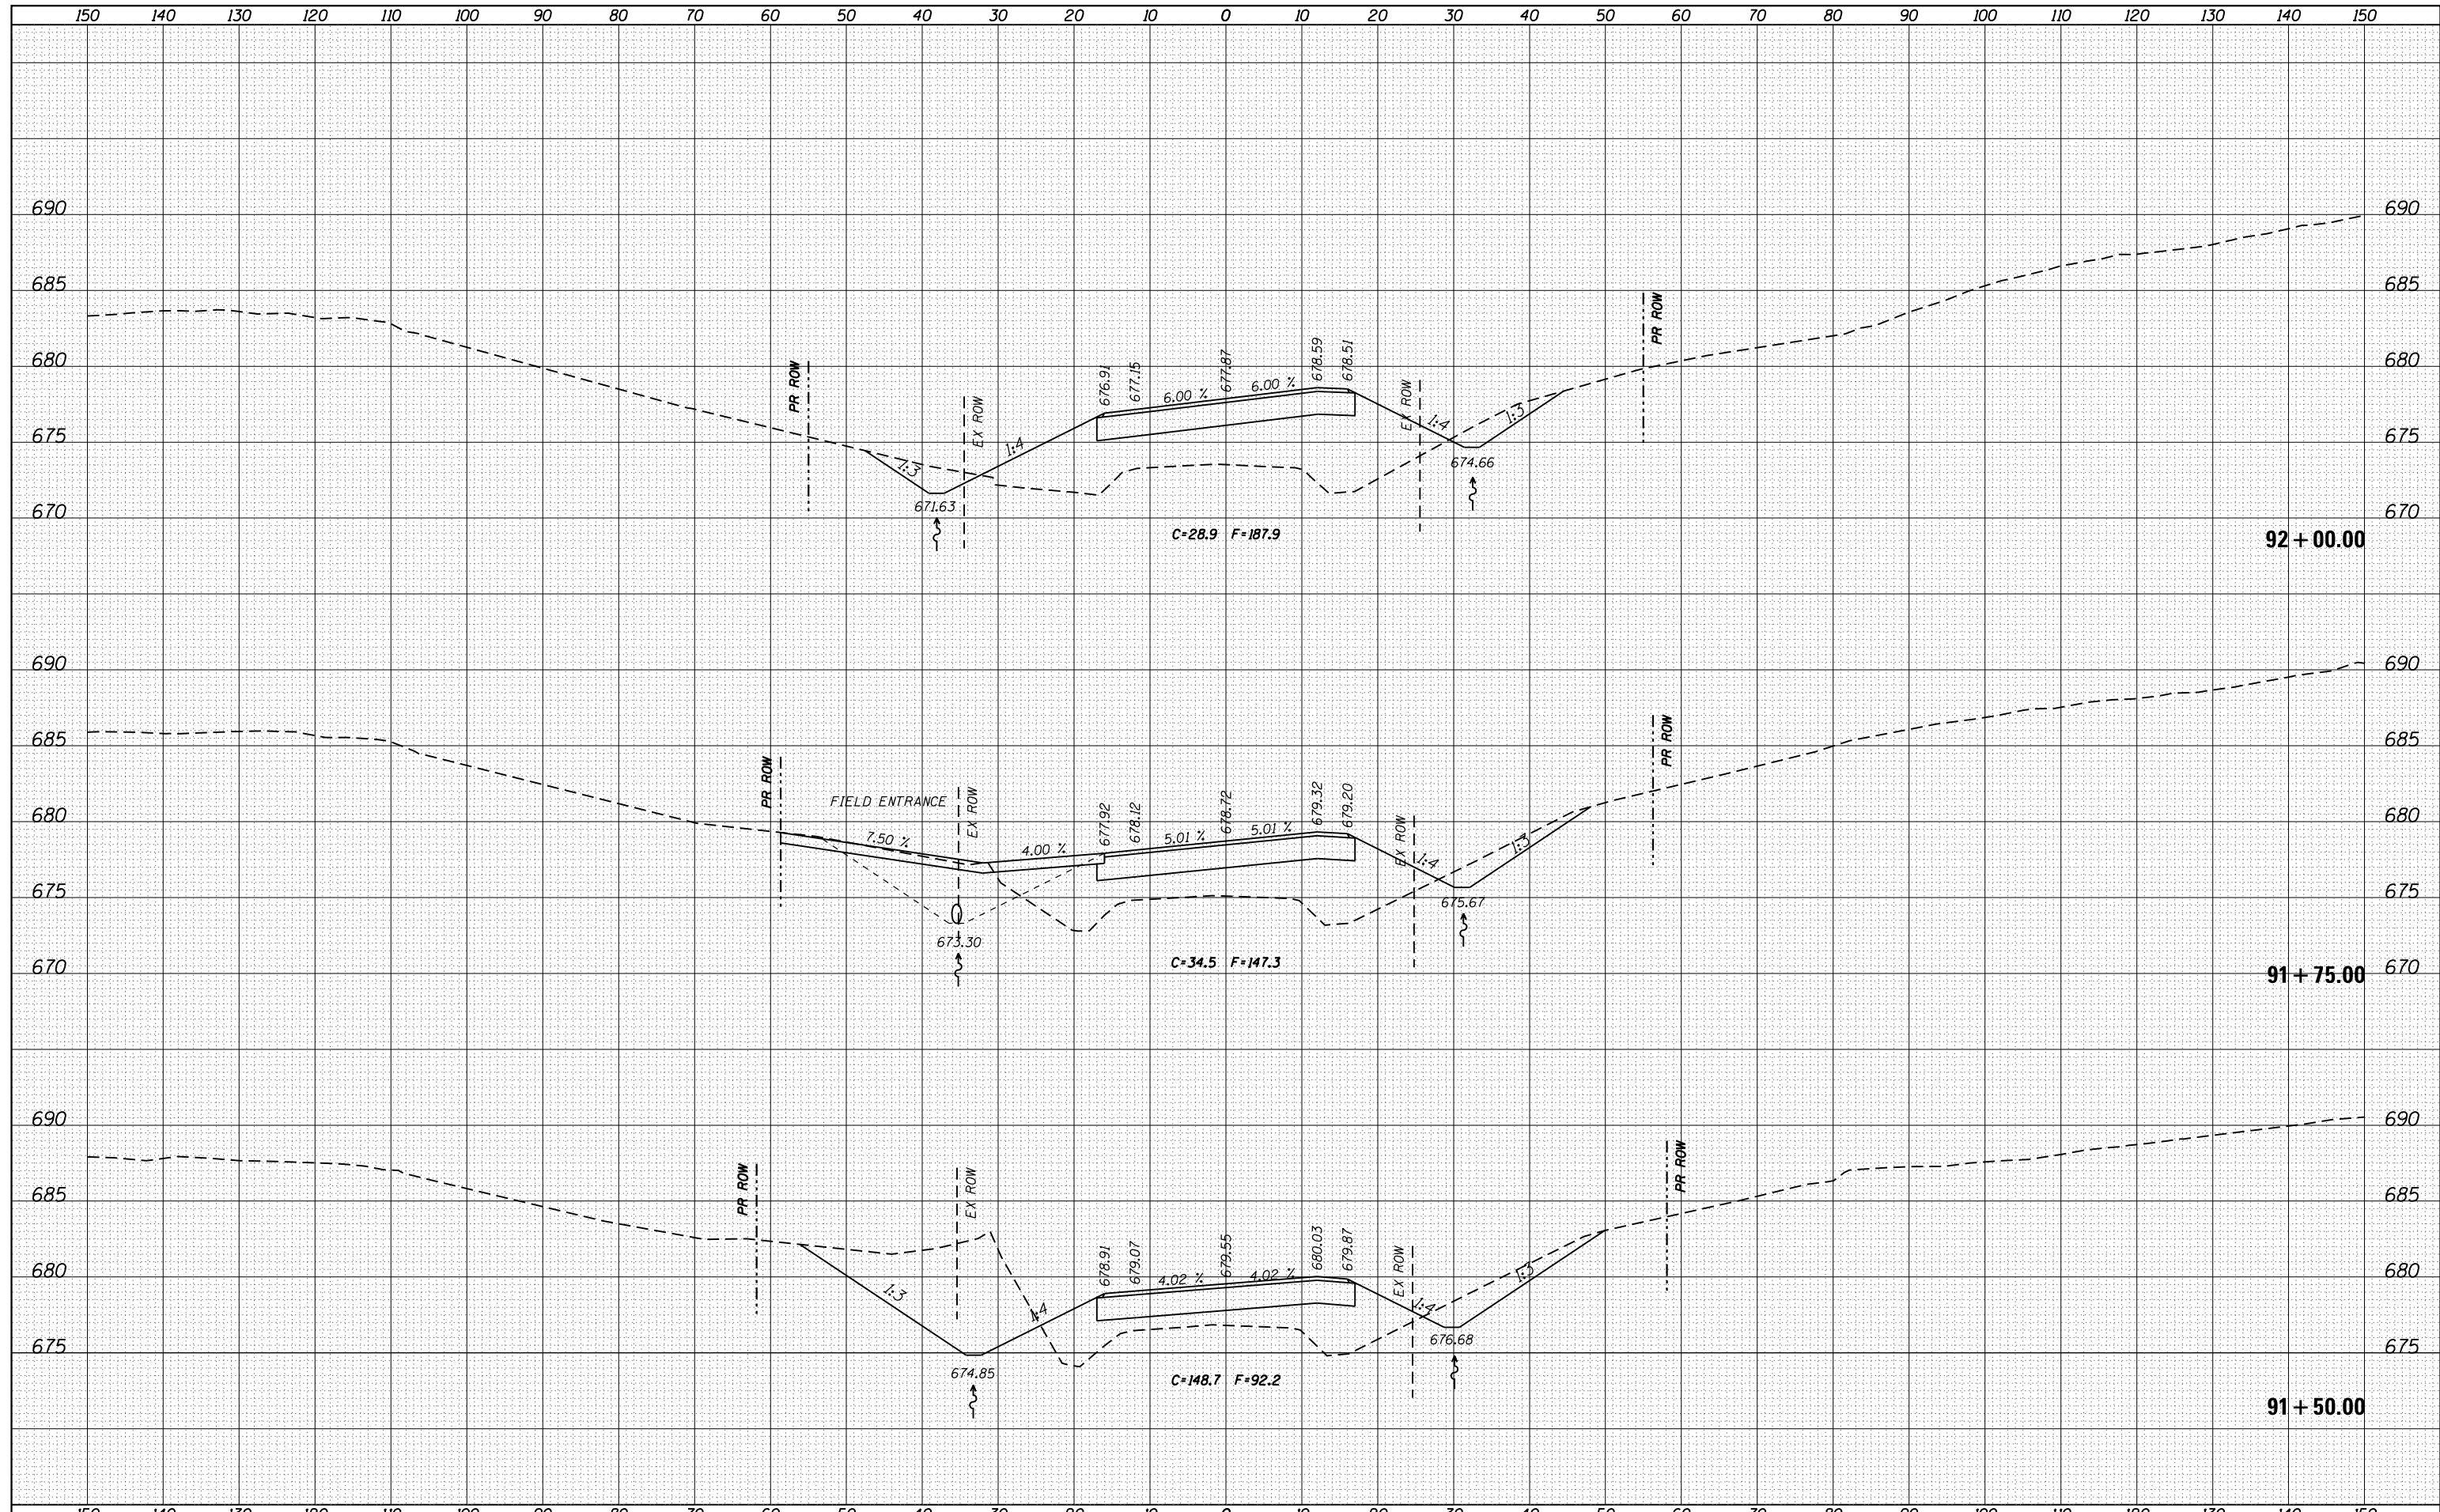

FILE NAME =	USER NAME = cushmenbw	DESIGNED -	REVISED -	STATE OF ILLINOIS DEPARTMENT OF TRANSPORTATION	400TH STREET CROSS SECTIONS			F.A.U. R.T.E.	SECTION	COUNTY	TOTAL SHEETS	SHEET NO.	
Default	es:\pw_work\pwt\dot\cushmenbw\d0333009\p201709-shr-sssh.tml.dgn	DRAWN -	REVISED -		SCALE:	SHEET	OF	SHEETS	STA. 91+50.00	TO STA. 92+00.00	ILLINOIS FED. AID PROJECT	235	195
	PLOT SCALE = 20.0000' / in.	CHECKED -	REVISED -										
	PLOT DATE = Fri Aug 01 08:40:59 2014	DATE -	REVISED -										
											CONTRACT NO. 64J43		

* 5789 & 5861