


DATE	
BY	
SURVEYED	
PLOTTED	
TEMPLATE	
AREAS	
CHECKED	
NO.	

DATE	
BY	
SURVEYED	
PLOTTED	
TEMPLATE	
AREAS	
CHECKED	
NO.	

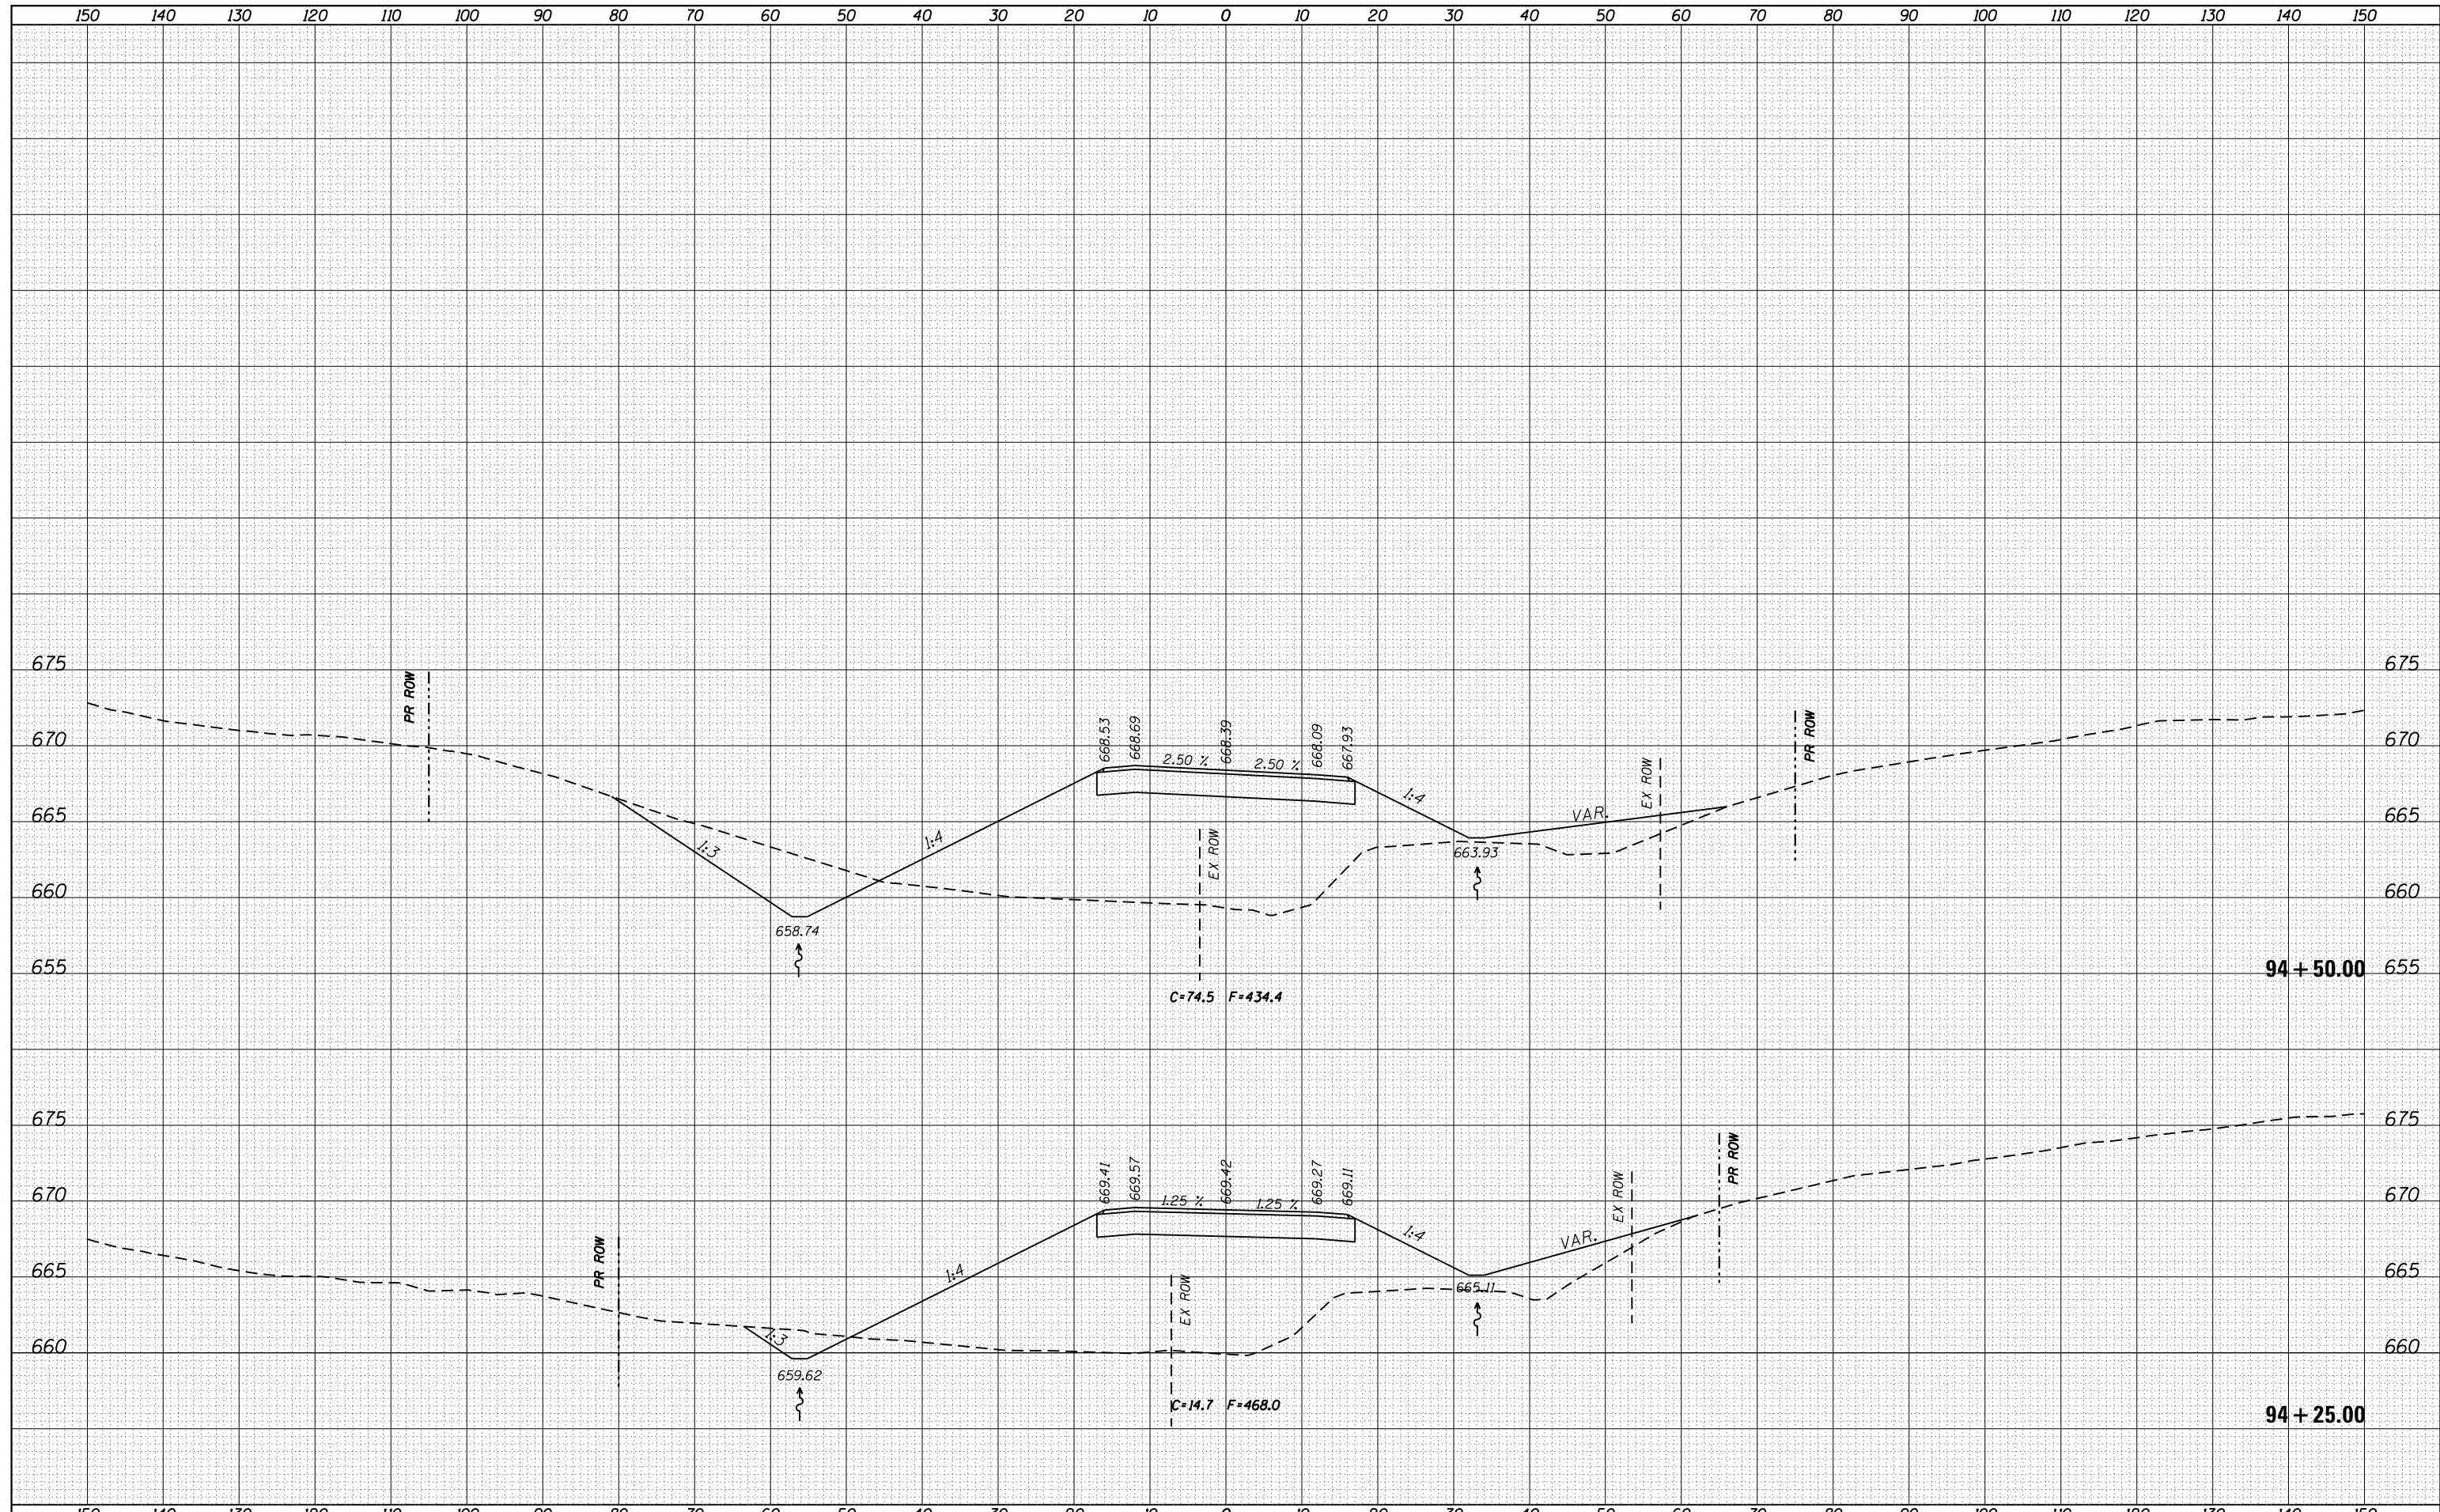

FILE NAME =	USER NAME = cushmenbw	DESIGNED -	REVISED -	STATE OF ILLINOIS DEPARTMENT OF TRANSPORTATION	400TH STREET CROSS SECTIONS		F.A.U. RTE.	SECTION	COUNTY	TOTAL SHEETS	SHEET NO.	
Default	es:\pw_work\pwidot\cushmenbw\d0333009\p201709-sh-t-xssh.tbl.dgn	DRAWN -	REVISED -		SCALE:	SHEET	OF	SHEETS	STA. 94+25.00	TO STA. 94+50.00	ILLINOIS FED. AID PROJECT	
	PLOT SCALE = 20.0000' / in.	CHECKED -	REVISED -						2R-1	HENRY	235	200
	PLOT DATE = Fri Aug 01 08:41:06 2014	DATE -	REVISED -									CONTRACT NO. 64J43

* 5789 & 5861