


DATE	
BY	
FINAL SURVEY	SURVEYED
NOTE BOOK	PLOTTED
NO.	TEMPLATE
	AREAS CHECKED

DATE	
BY	
ORIGINAL SURVEY	SURVEYED
NOTE BOOK	PLOTTED
NO.	TEMPLATE
	AREAS CHECKED

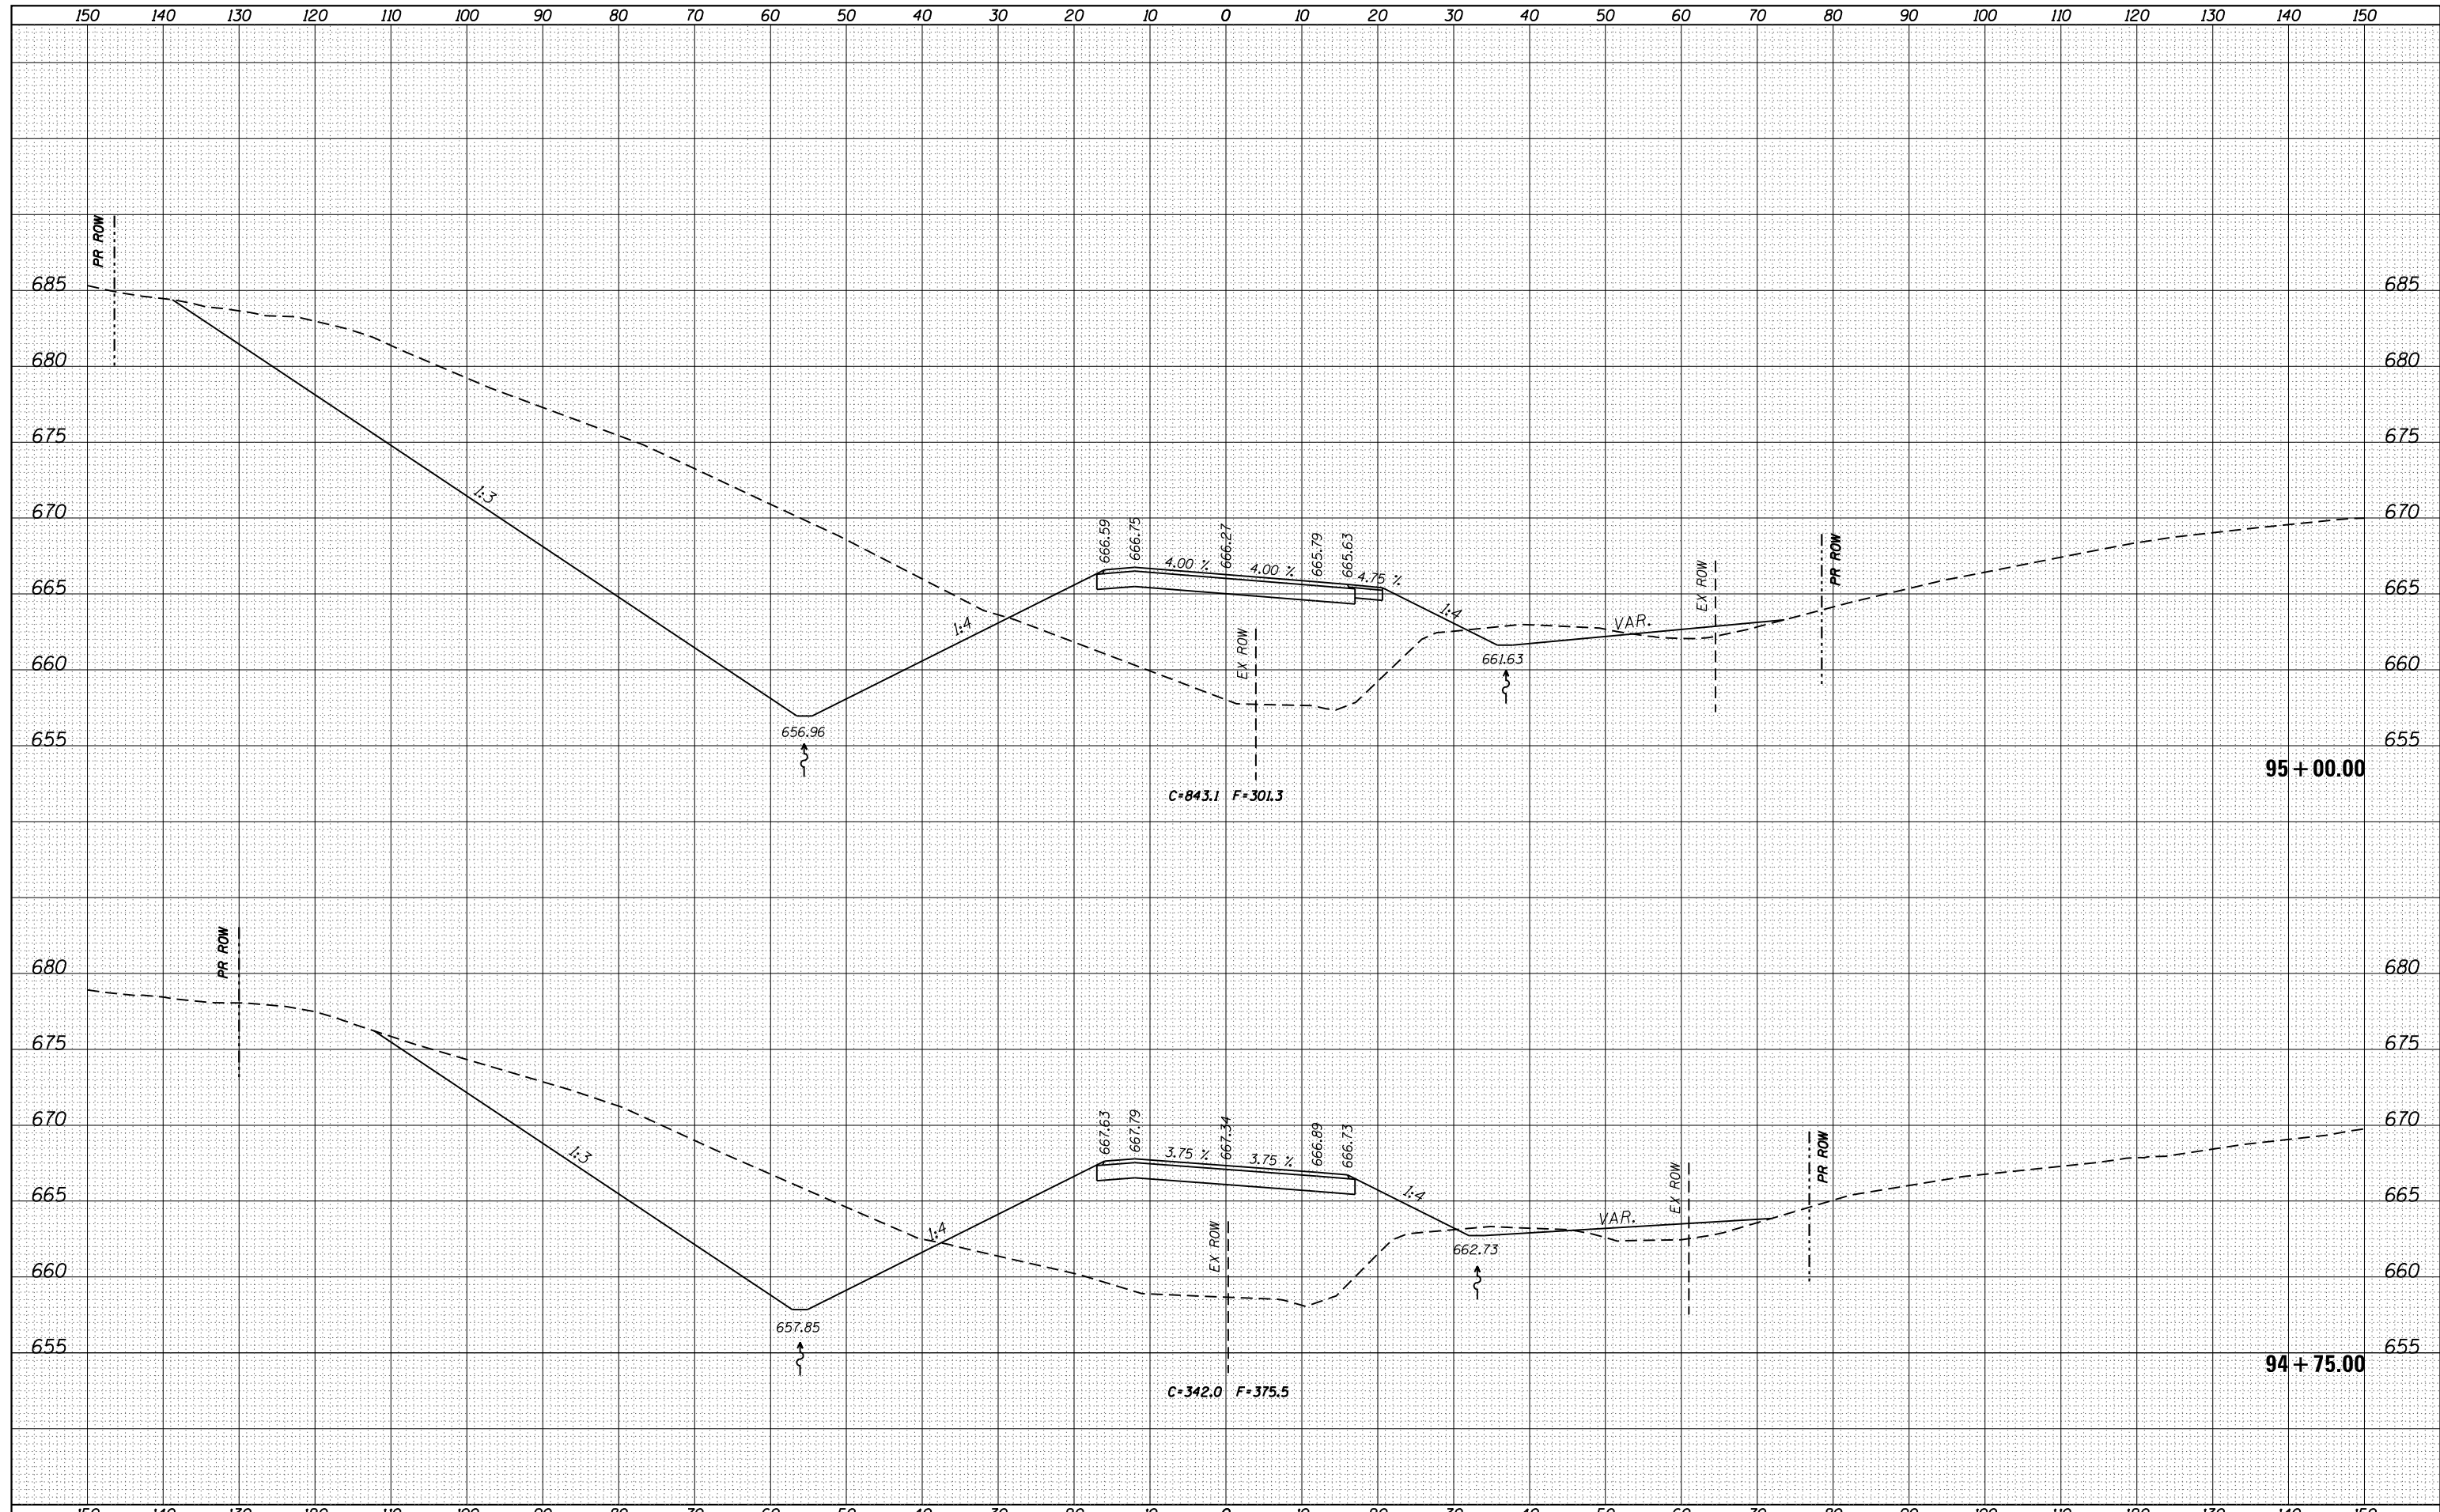

FILE NAME =	USER NAME = cushmenbw	DESIGNED -	REVISED -	STATE OF ILLINOIS DEPARTMENT OF TRANSPORTATION	400TH STREET CROSS SECTIONS			F.A.U. R.T.E.	SECTION	COUNTY	TOTAL SHEETS	SHEET NO.
es:\pw_work\p\dot\cushmenbw\d0333009\p201709-sh-t-xssh.tbl.dgn	DRAWN -	REVISED -	*					2R-1	HENRY	235	201	
Default	PLOT SCALE = 20.0000' / in.	CHECKED -	REVISED -		CONTRACT NO. 64J43			ILLINOIS FED. AID PROJECT				
	PLOT DATE = Fri Aug 01 08:41:07 2014	DATE -	REVISED -		SCALE:	SHEET	OF	SHEETS	STA. 94+75.00	TO STA. 95+00.00	* 5789 & 5861	