


DATE	
BY	
SURVEYED	
PLOTTED	
TEMPLATE	
AREAS	
CHECKED	
FINAL SURVEY	
NOTE BOOK	
NO.	

DATE	
BY	
SURVEYED	
PLOTTED	
TEMPLATE	
AREAS	
CHECKED	
ORIGINAL SURVEY	
NOTE BOOK	
NO.	

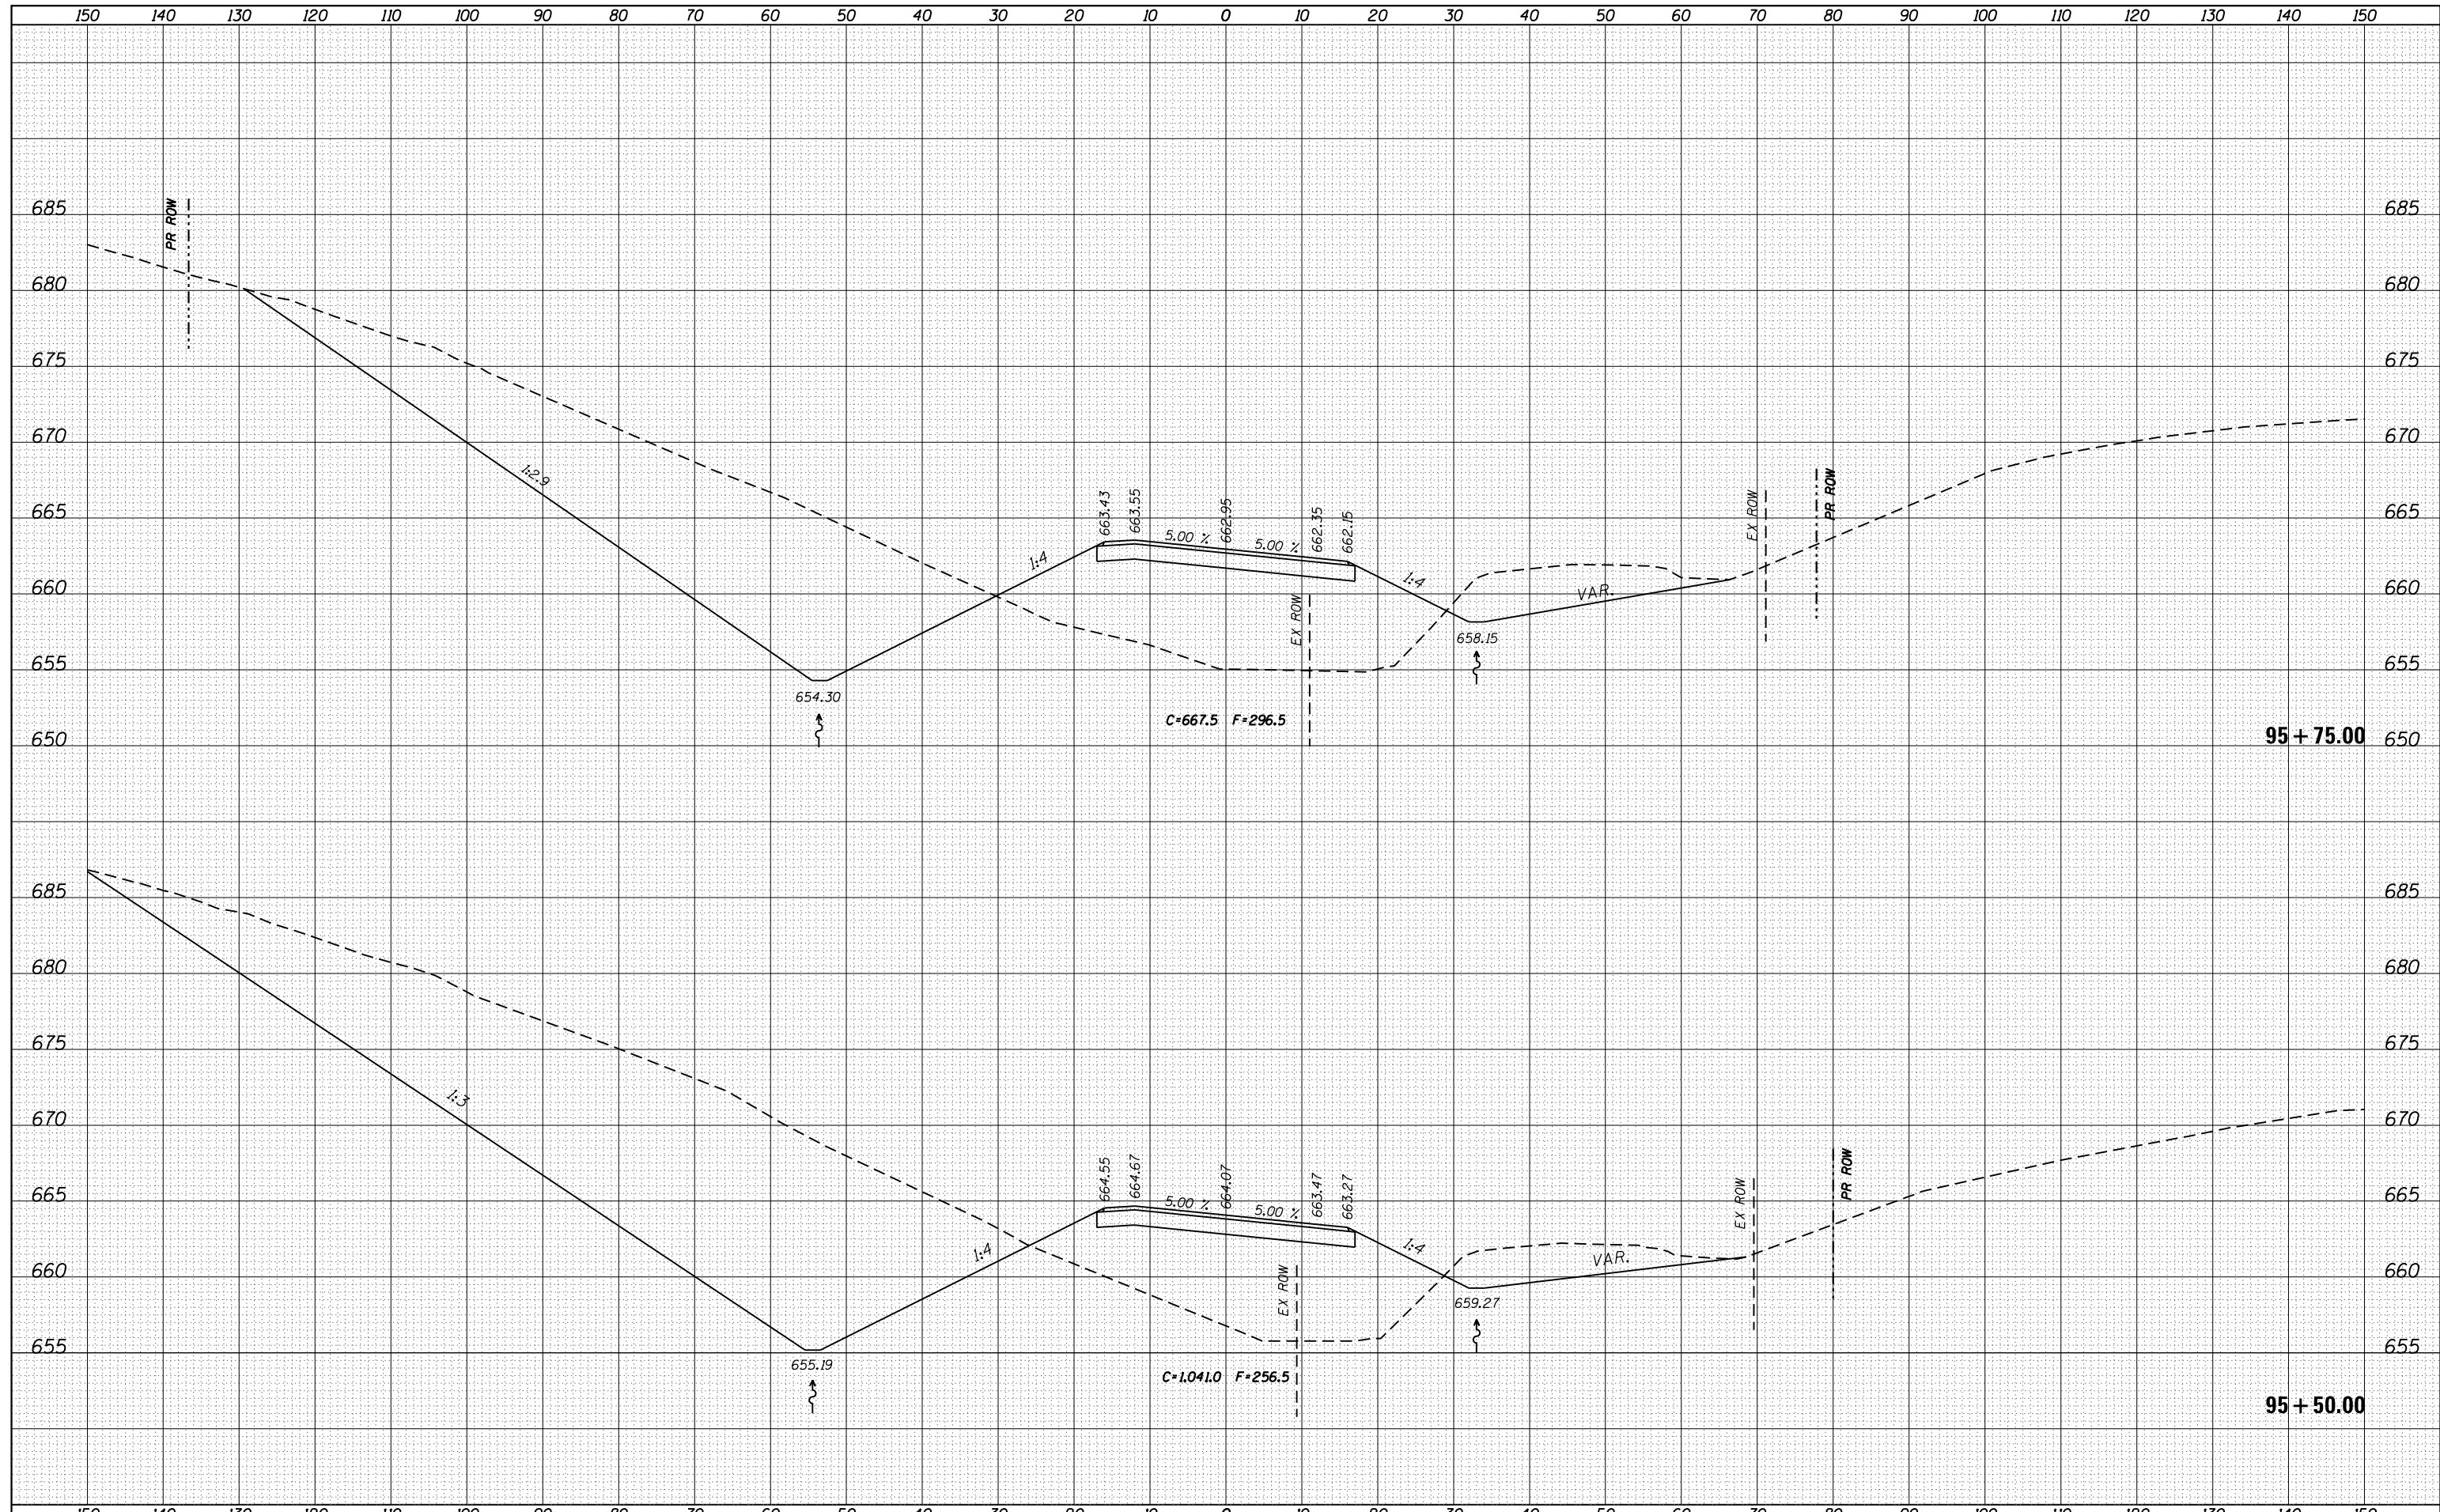

FILE NAME =	USER NAME = cushmenbw	DESIGNED -	REVISIED -	STATE OF ILLINOIS DEPARTMENT OF TRANSPORTATION	400TH STREET CROSS SECTIONS		F.A.U. R.T.E.	SECTION	COUNTY	TOTAL SHEETS	SHEET NO.	
Default	es:\pw_work\pwidot\cushmenbw\d0333009\p201709-shr-xxxxhtml.dgn	DRAWN -	REVISIED -		SCALE:	SHEET	OF	SHEETS	STA. 95+50.00	TO STA. 95+75.00	ILLINOIS FED. AID PROJECT	
	PLOT SCALE = 20.0000' / in.	CHECKED -	REVISIED -					*	2R-1	HENRY	235	203
	PLOT DATE = Fri Aug 01 08:41:09 2014	DATE -	REVISIED -									CONTRACT NO. 64J43

* 5789 & 5861